




INPLANTING
SCHAAL : 1:200

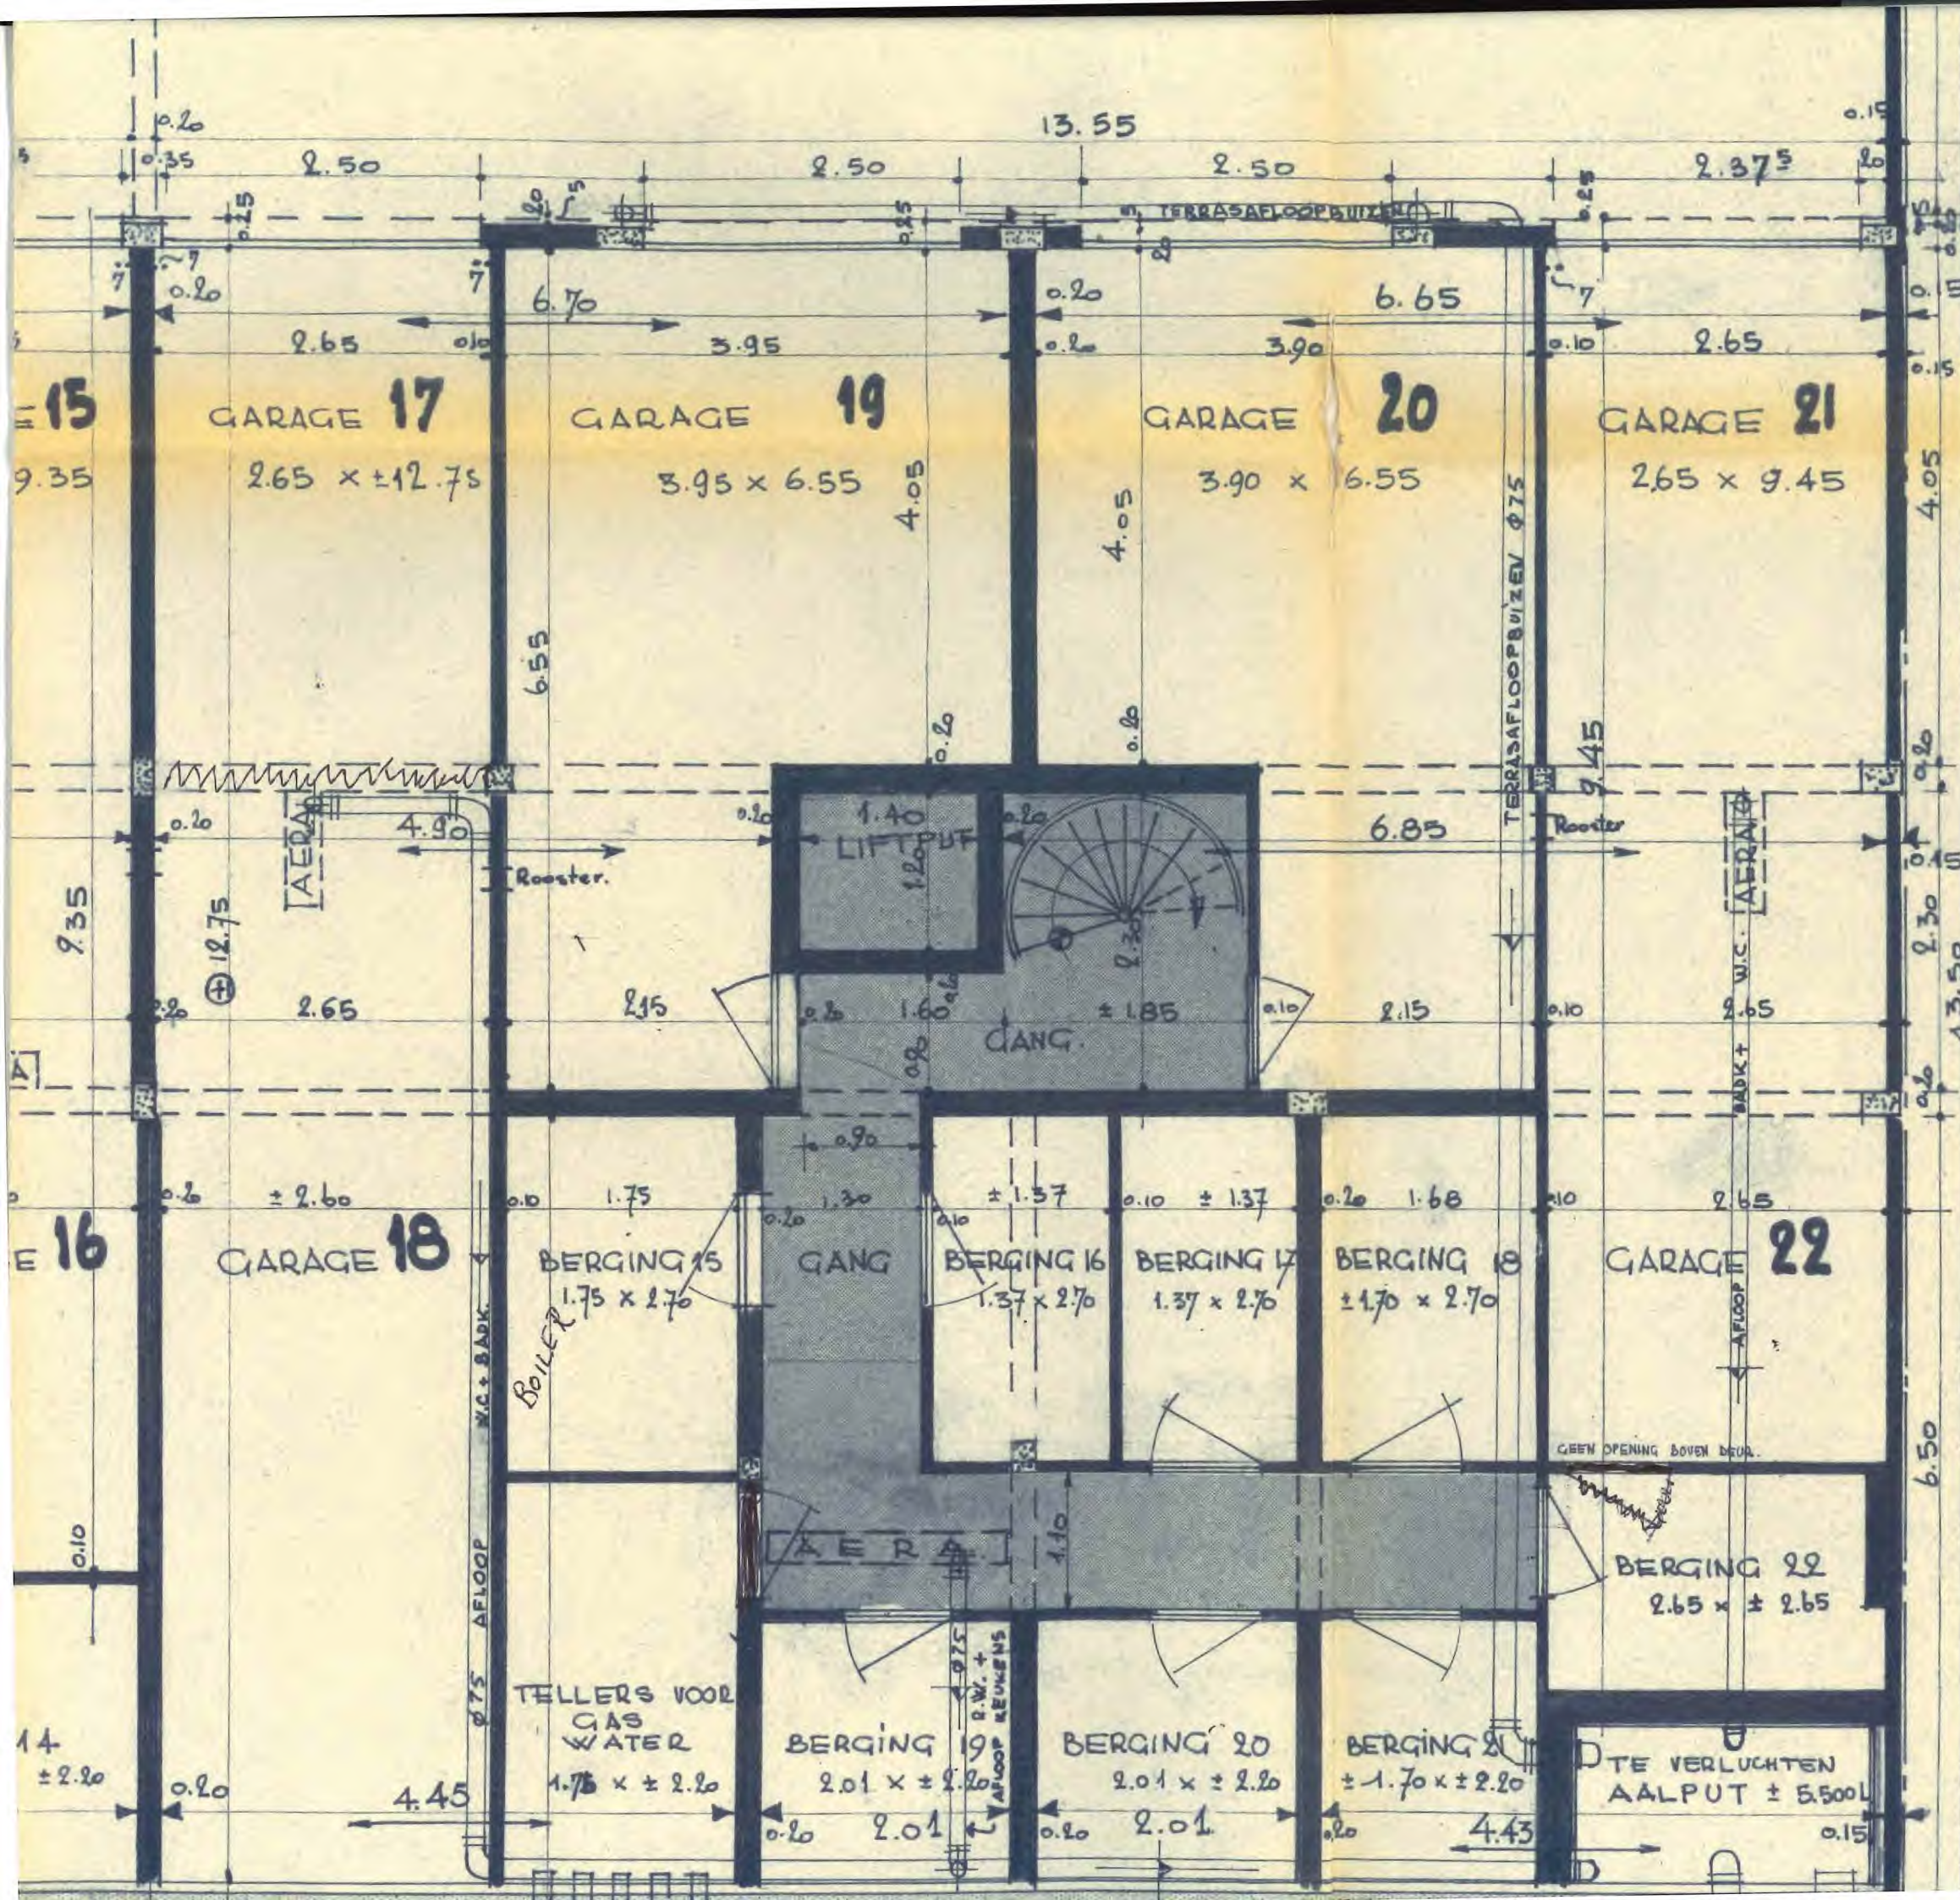

9.35

2.65 x ± 12.75

3.95 x 6.55


4.05

3.90 x 6.55

2.65 x 9.45

4.05

SCHAAL : 1:200

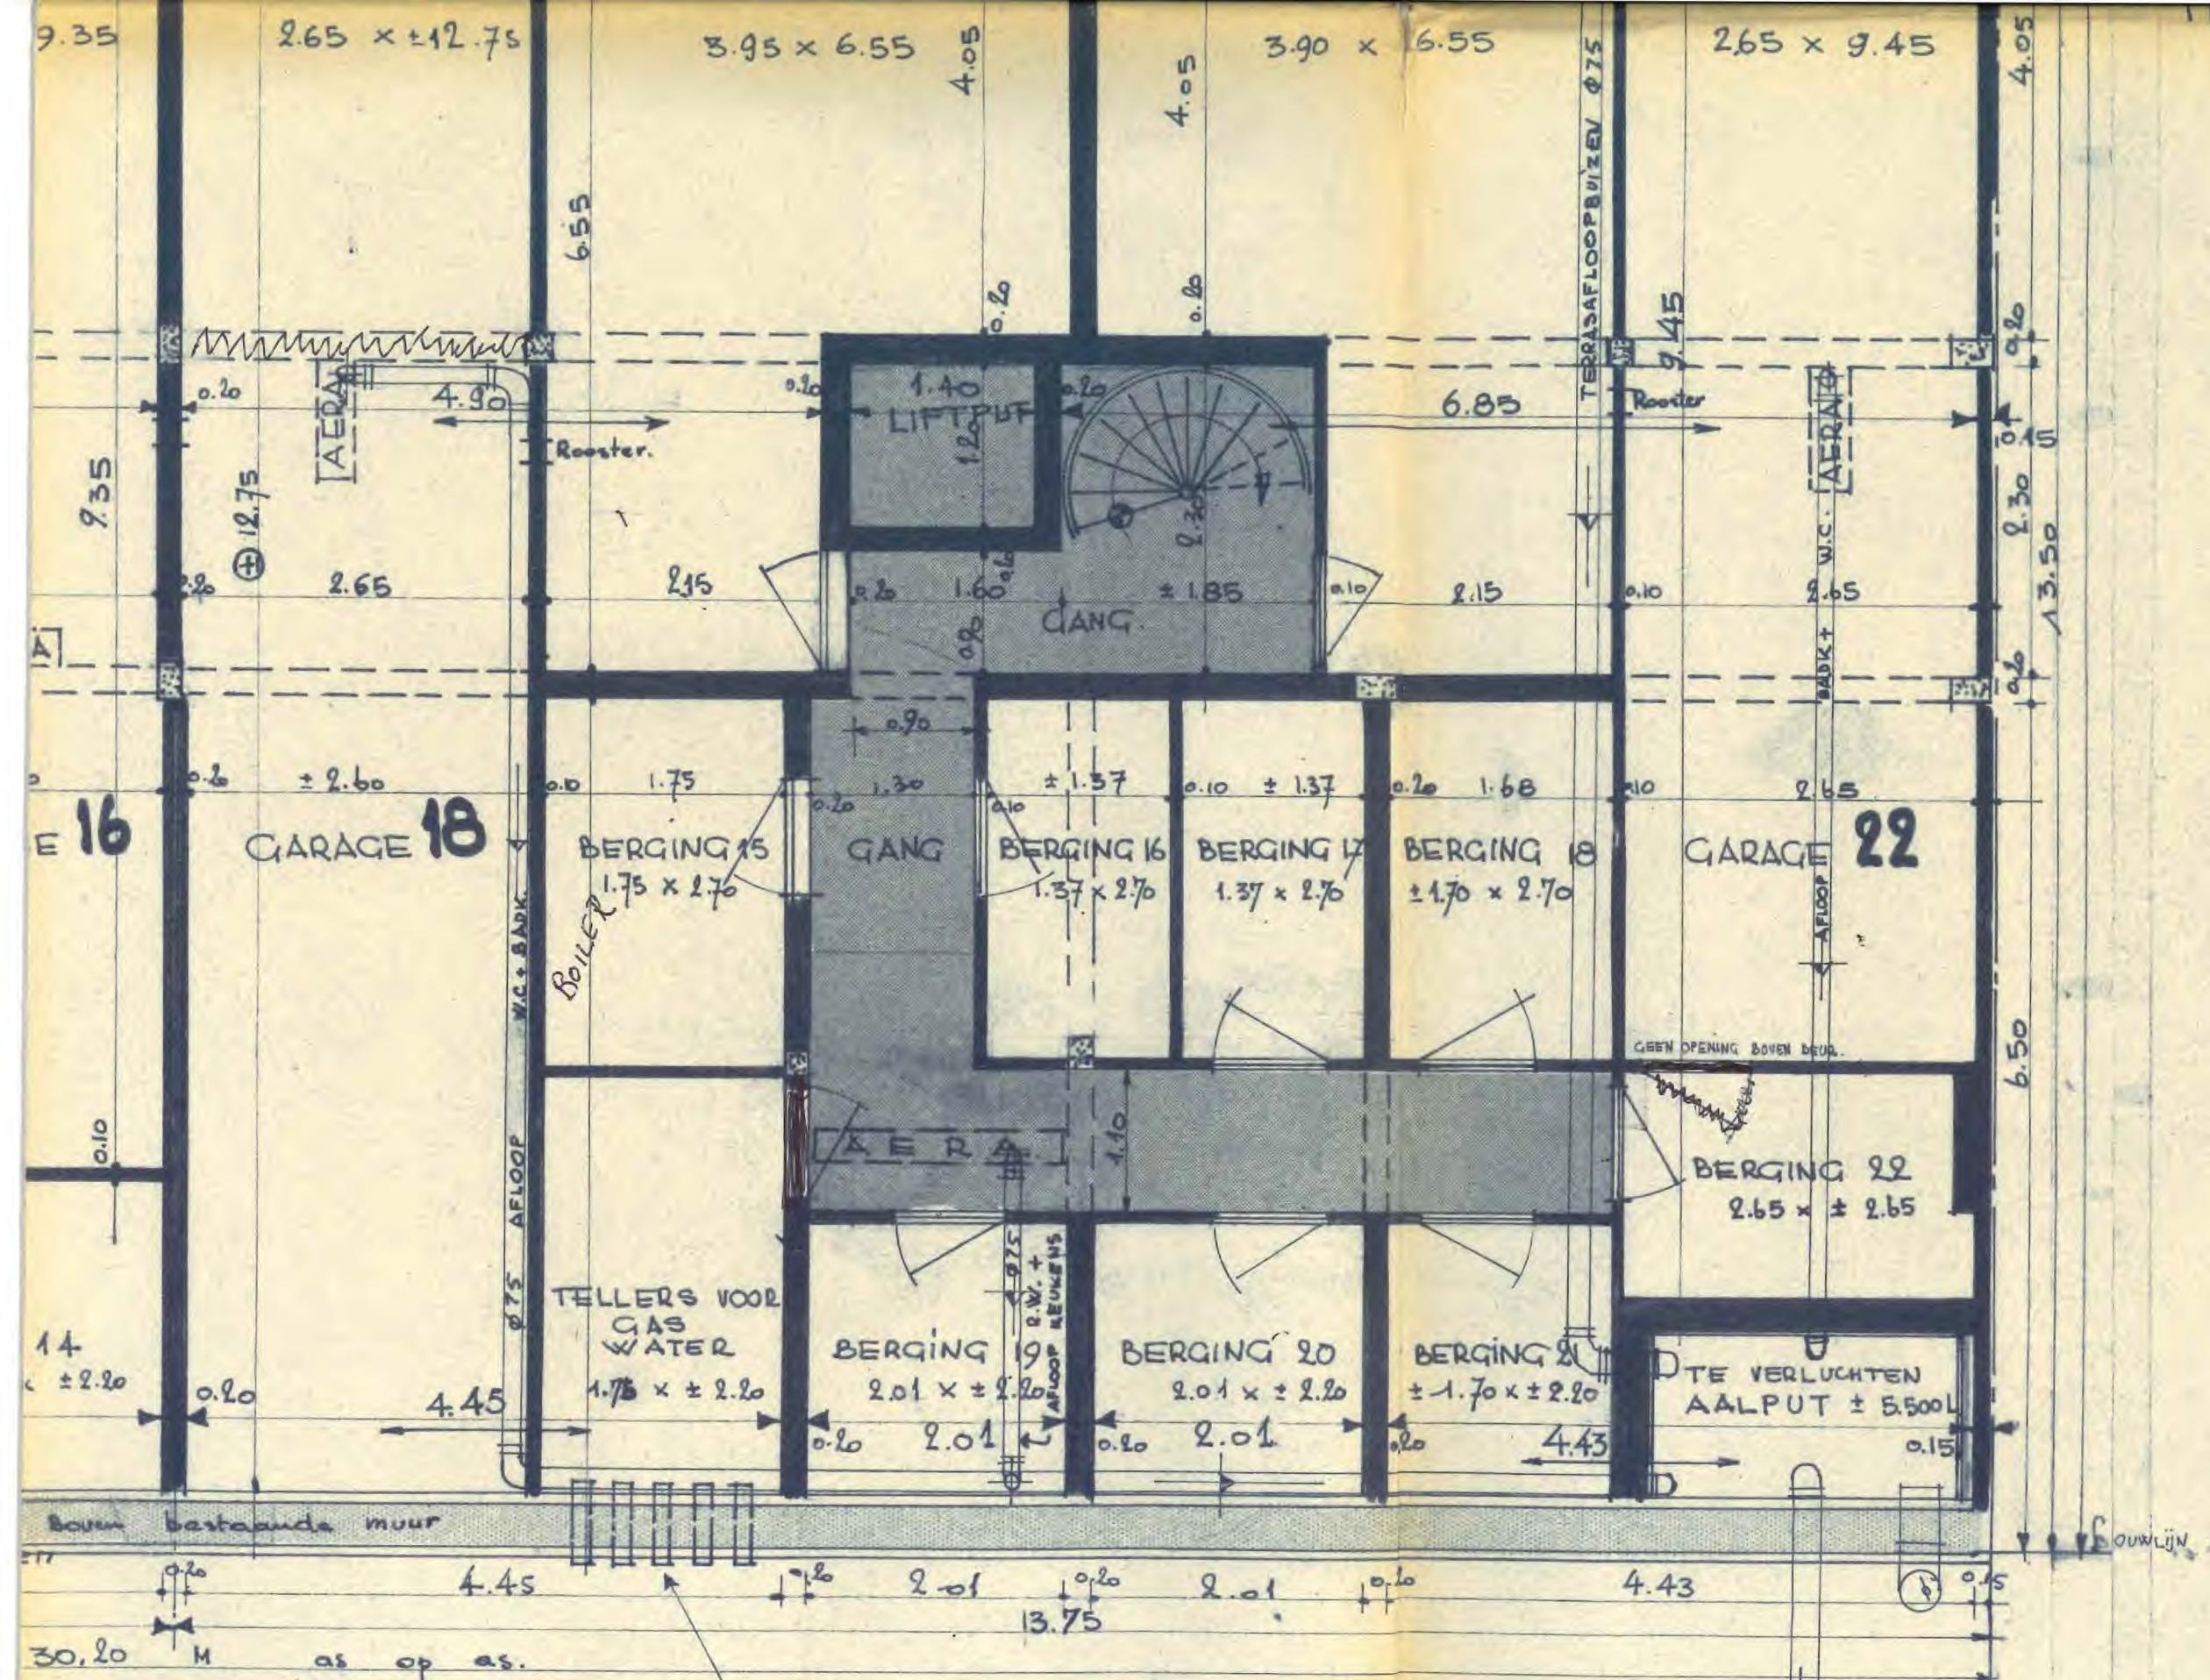

R P L A N