



REZ. DE. CHAUSSEE

~~140~~  
140 - 0

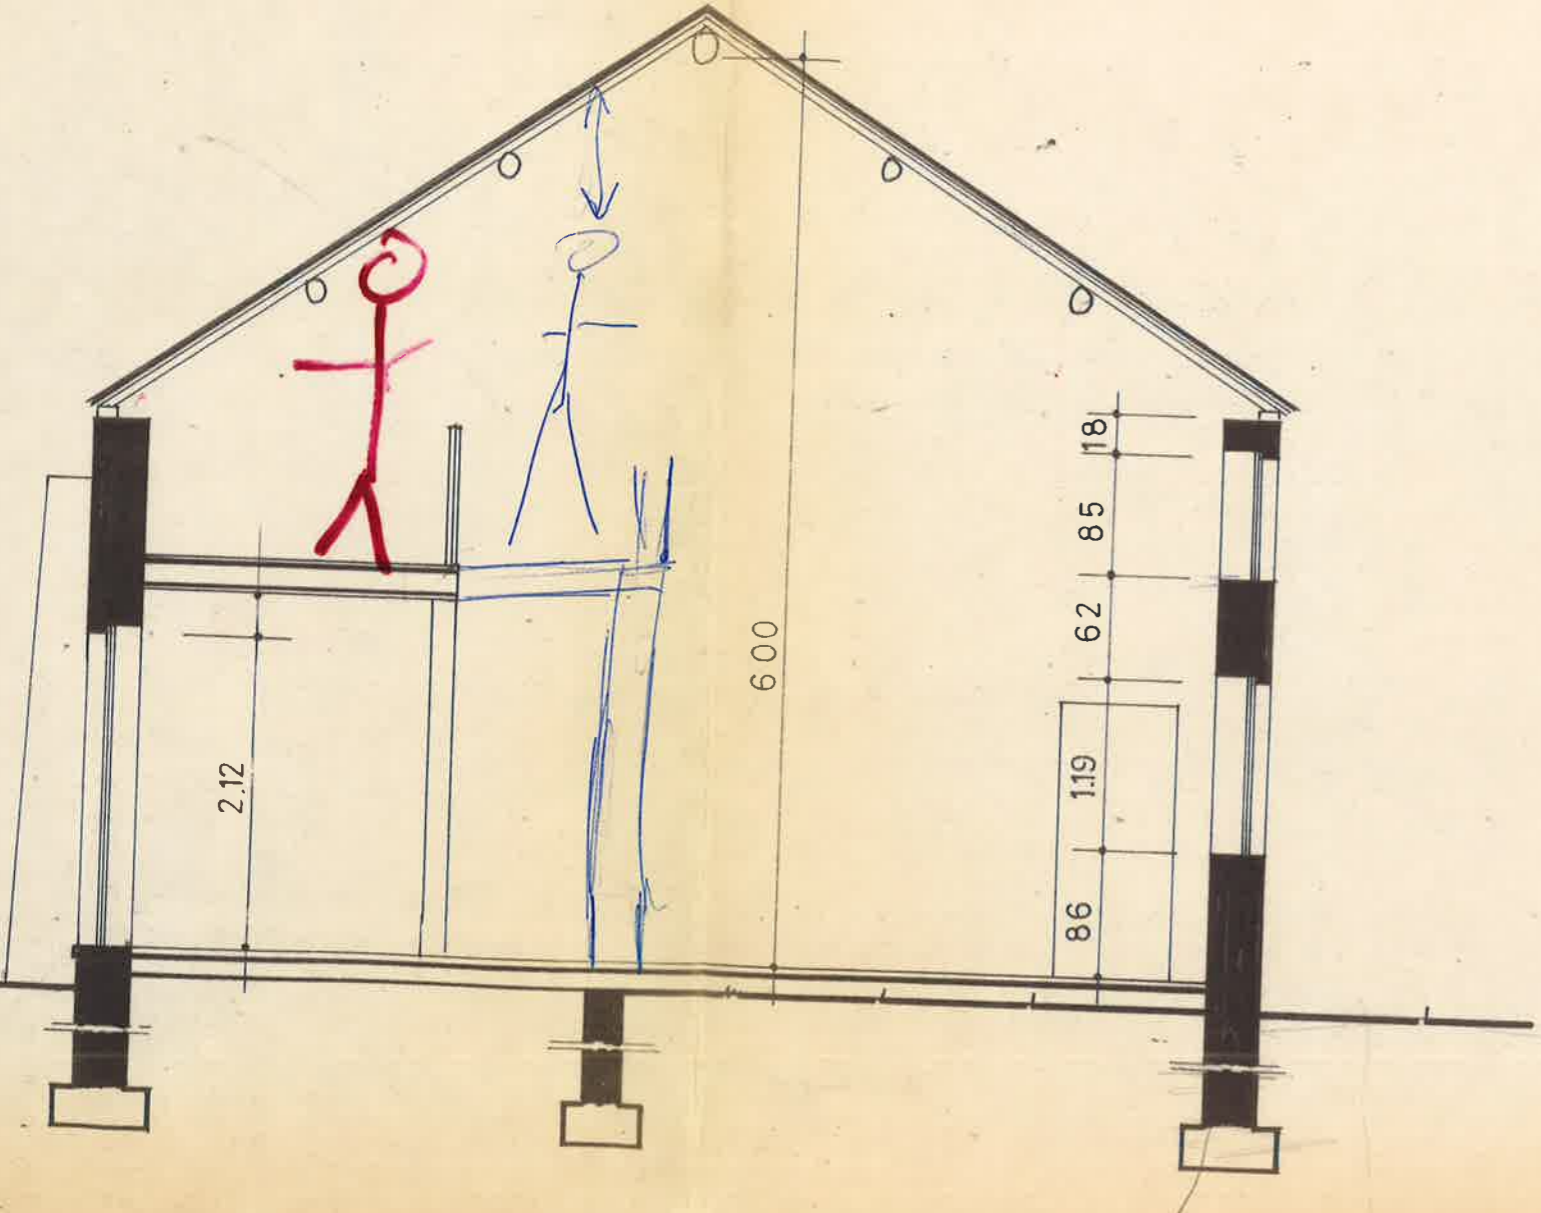

1  
 4.45  
 6.33  
 3.90  
 -----  
 15.68

COUPE A B

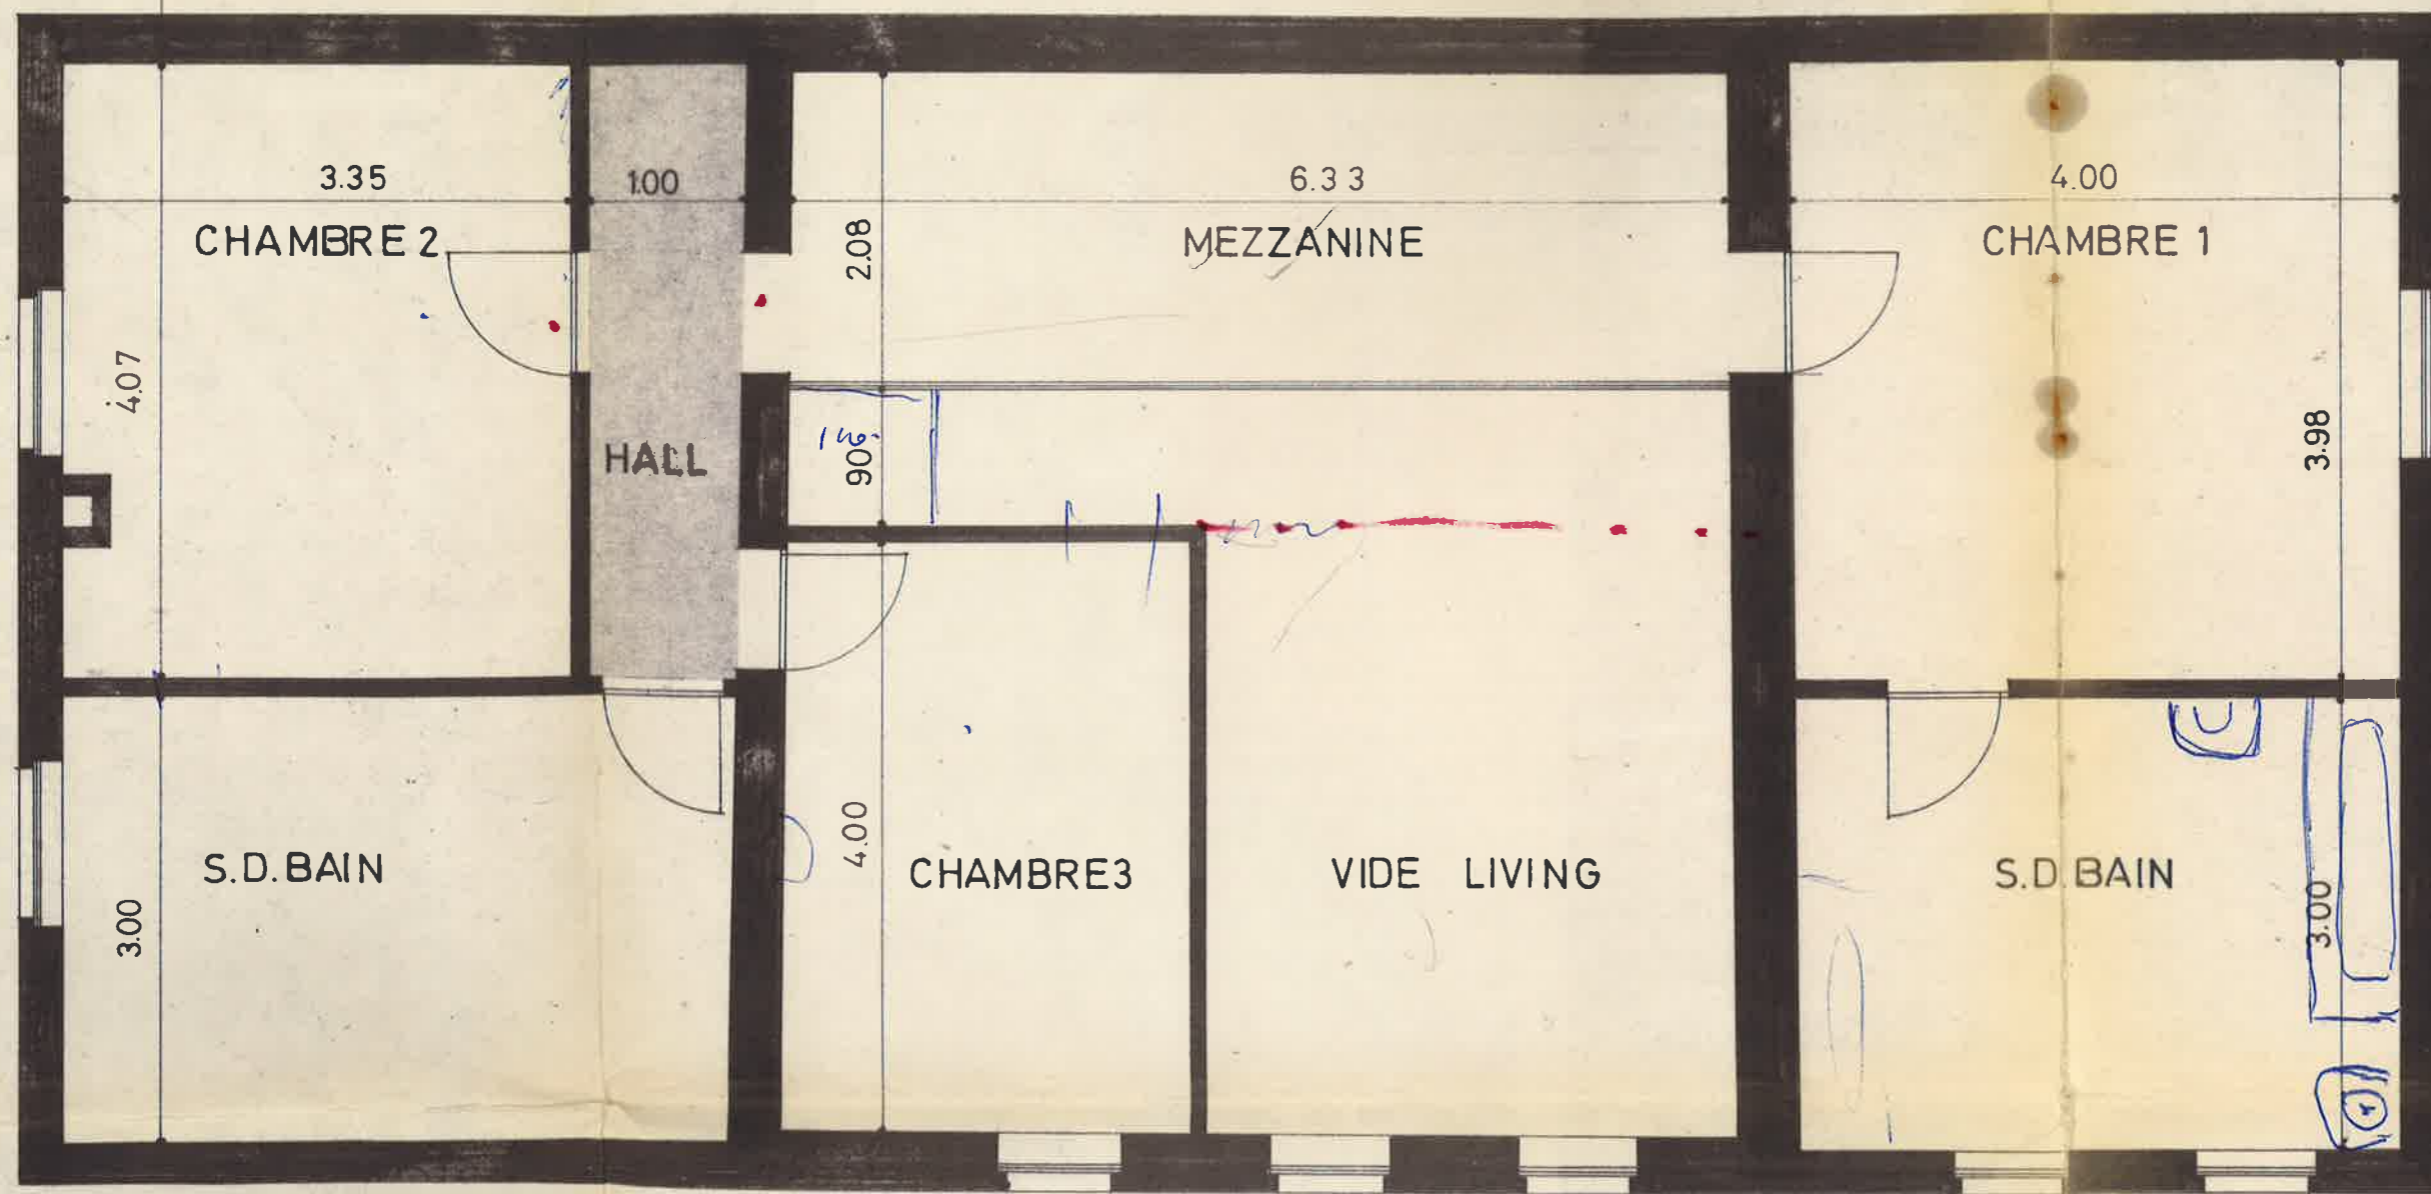

ETAGE