

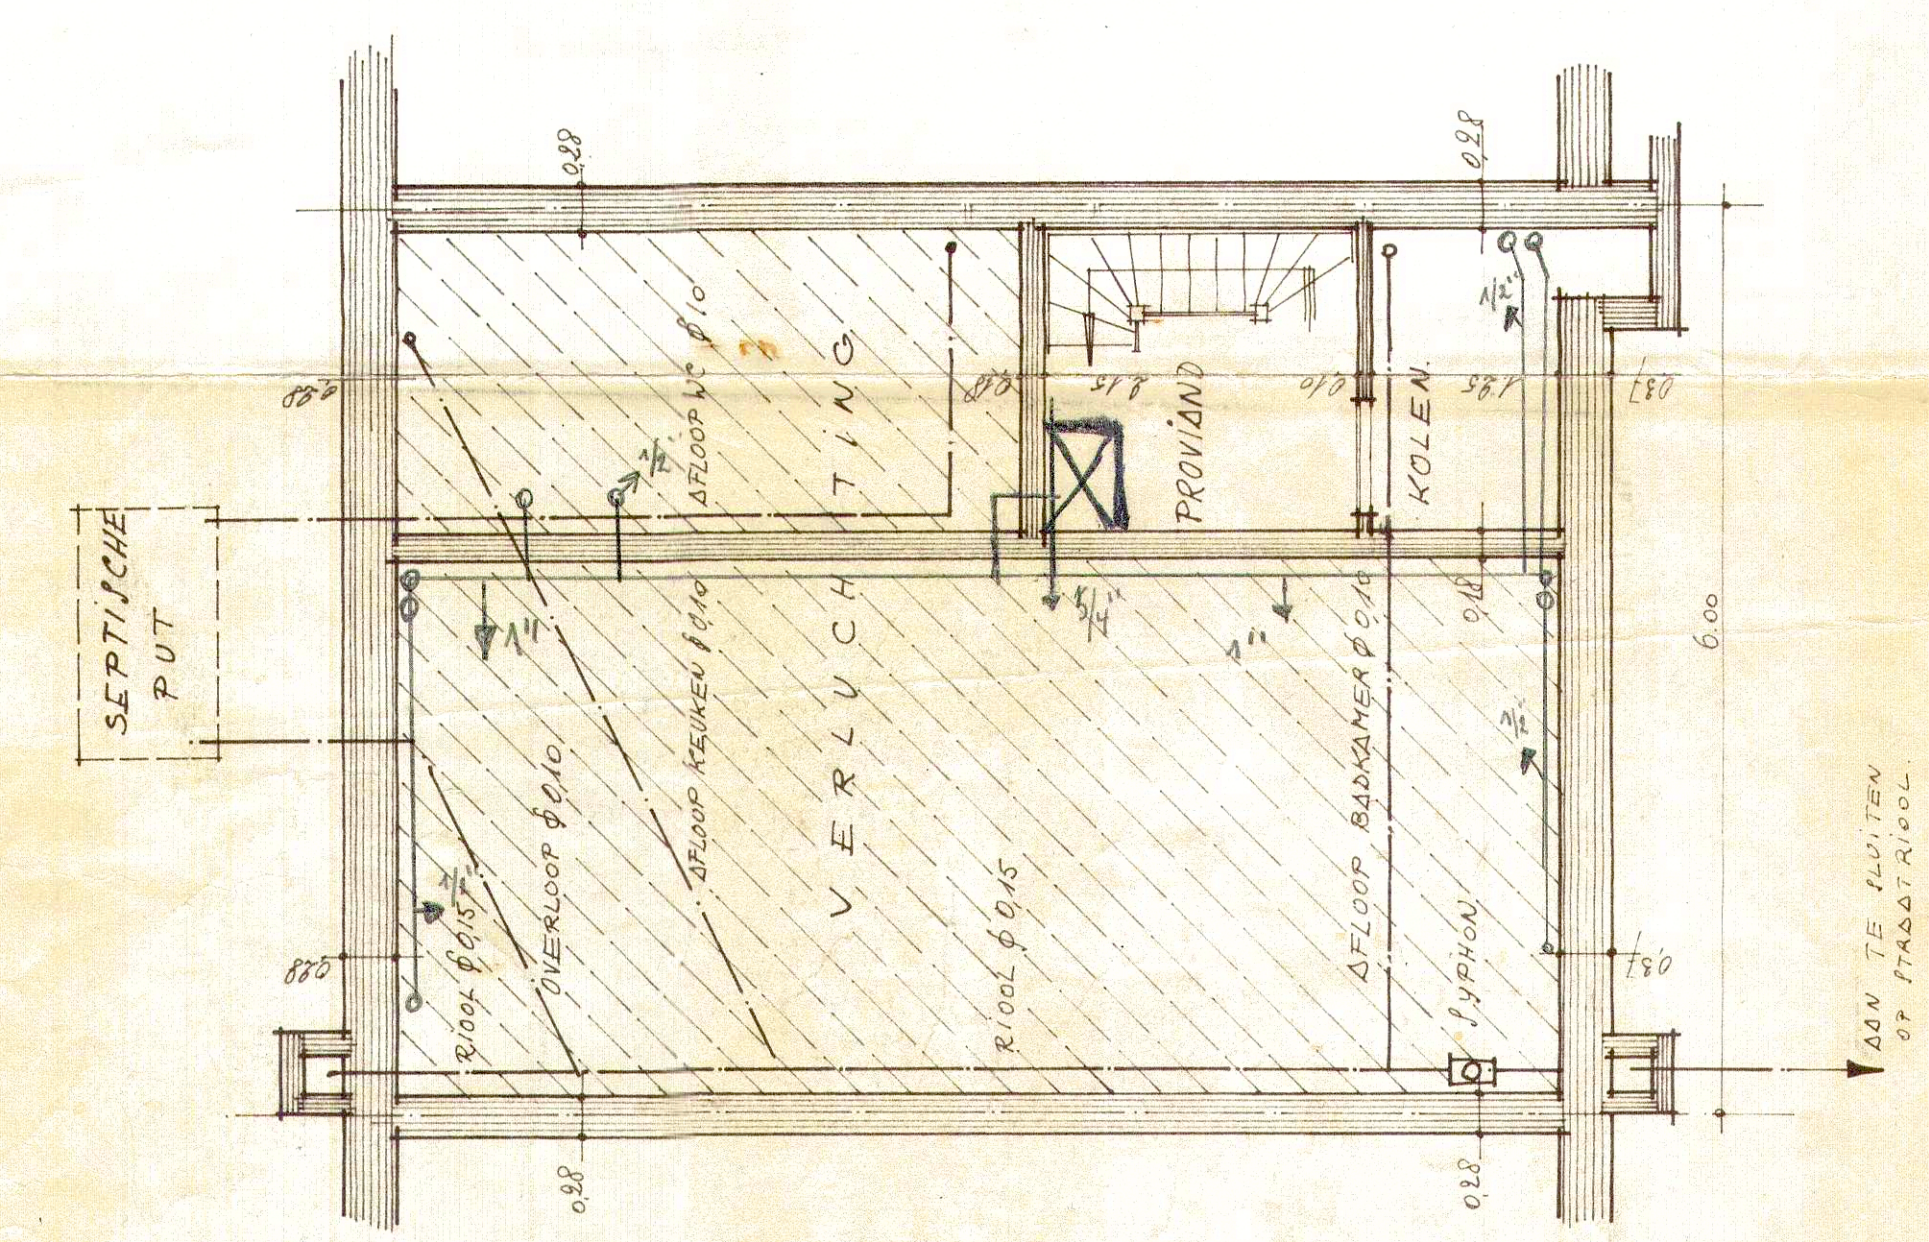
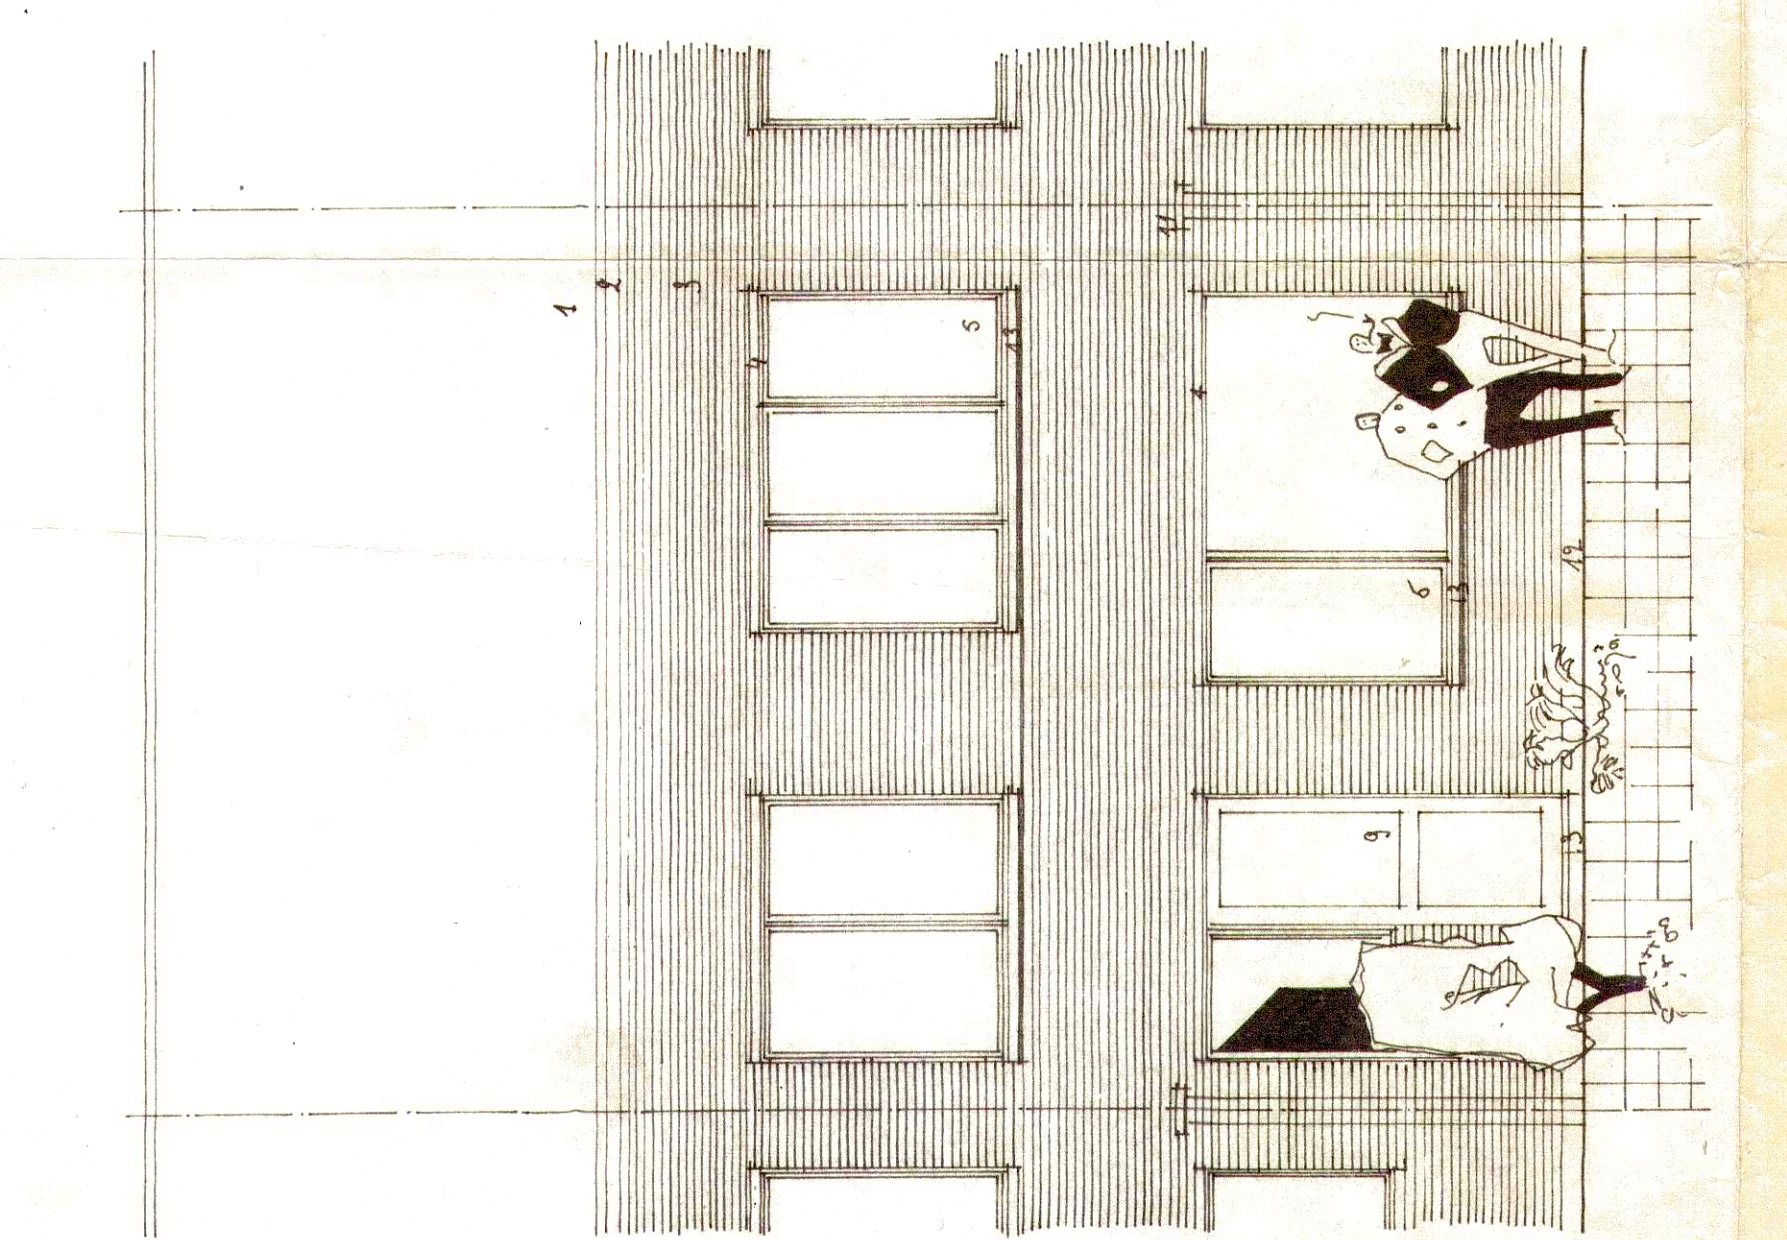
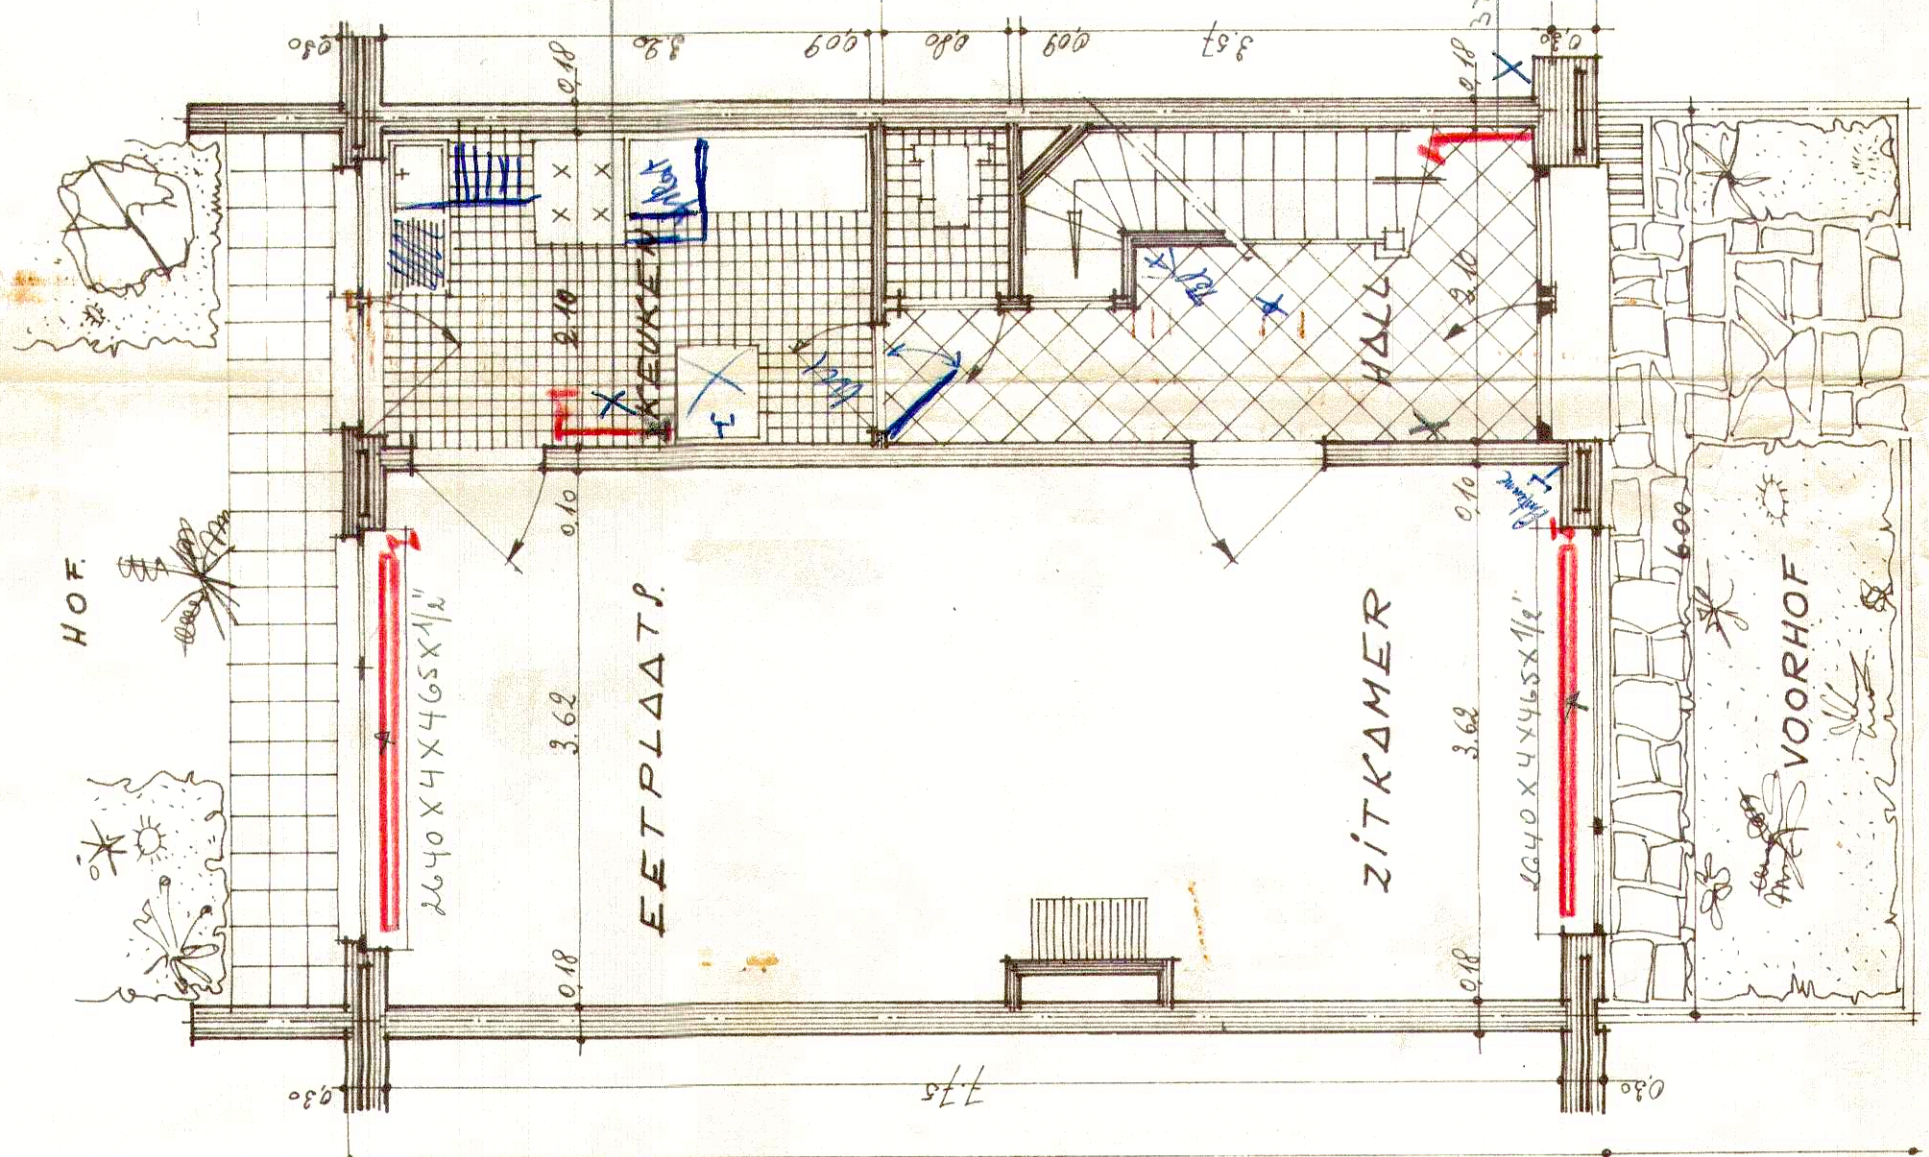


105. N° STEEBESON
GOEDGEKEURD PLAN. N° 10067/575

OPDRACHT	BOUWEN V/E WONING. WJK. "BROEKBEMDEN" KONTIICH
OPDRACHTGEVER	DHR. MEV. J. ALPAERTS - MAUDERS. SILBURGSTR. 41 B. EURNNE - ZUID. PERC. 80.
TEKENING	MIDDEWONING - TYPE: 1 R. SCH A A L: 1:50 -
DE AANNEEMER:	DE ARCHITECTEN: <i>Alpaert</i>
BOUWBEDRIJF: NVBA LUC ILEGEMS. BORGERHOUT.	LODE REGNIER. KAREL ANGST. TE BOELAERLEIJS4. MEYERSFABRIEKSTR. 35. BORGERHOUT.
LEGENDE:	<ul style="list-style-type: none"> 1. PANNEN: ROOF 2. KROONLJST. BETON 3. GEVELSTEEN 4. UITGEWASSEN GRIND 5. RAMEN: HOUT: WIT 6. PLINT: UITGEW. GRIND 7. HOUT: JEUR: WIT 8. UITGEWASSEN GRIND WIT 9. HOUT: WIT 10. FORMICA 11. BETONMOURKAPPEN 12. PLINT: DALLEN: CEHENTKLEUR. 13. KUNST-BAUWE STEEN.
DOS: 6203	
OP: 210	
PL: 1	
BORGERHOUT: 18-12-'64	

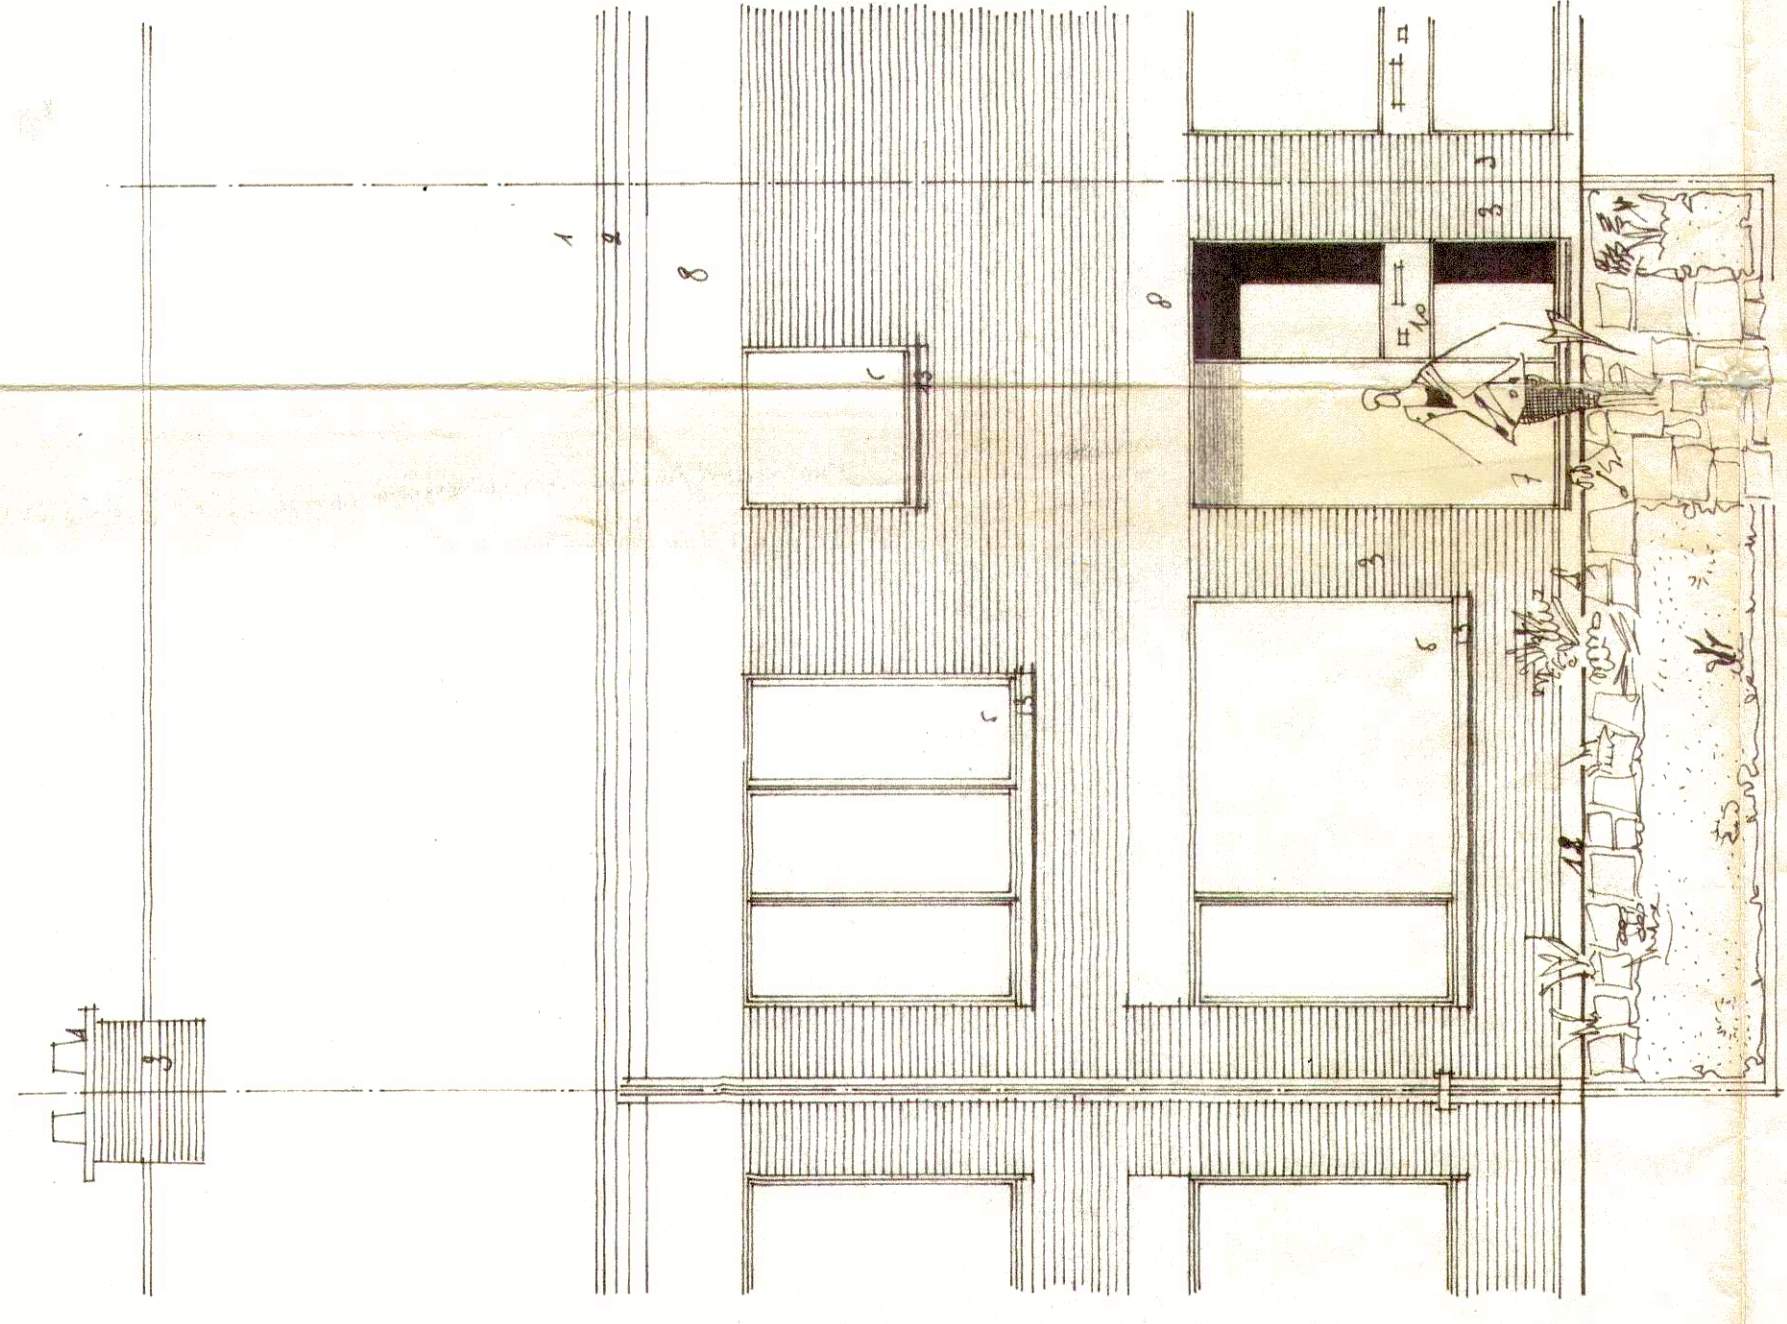

DOORSNEDE

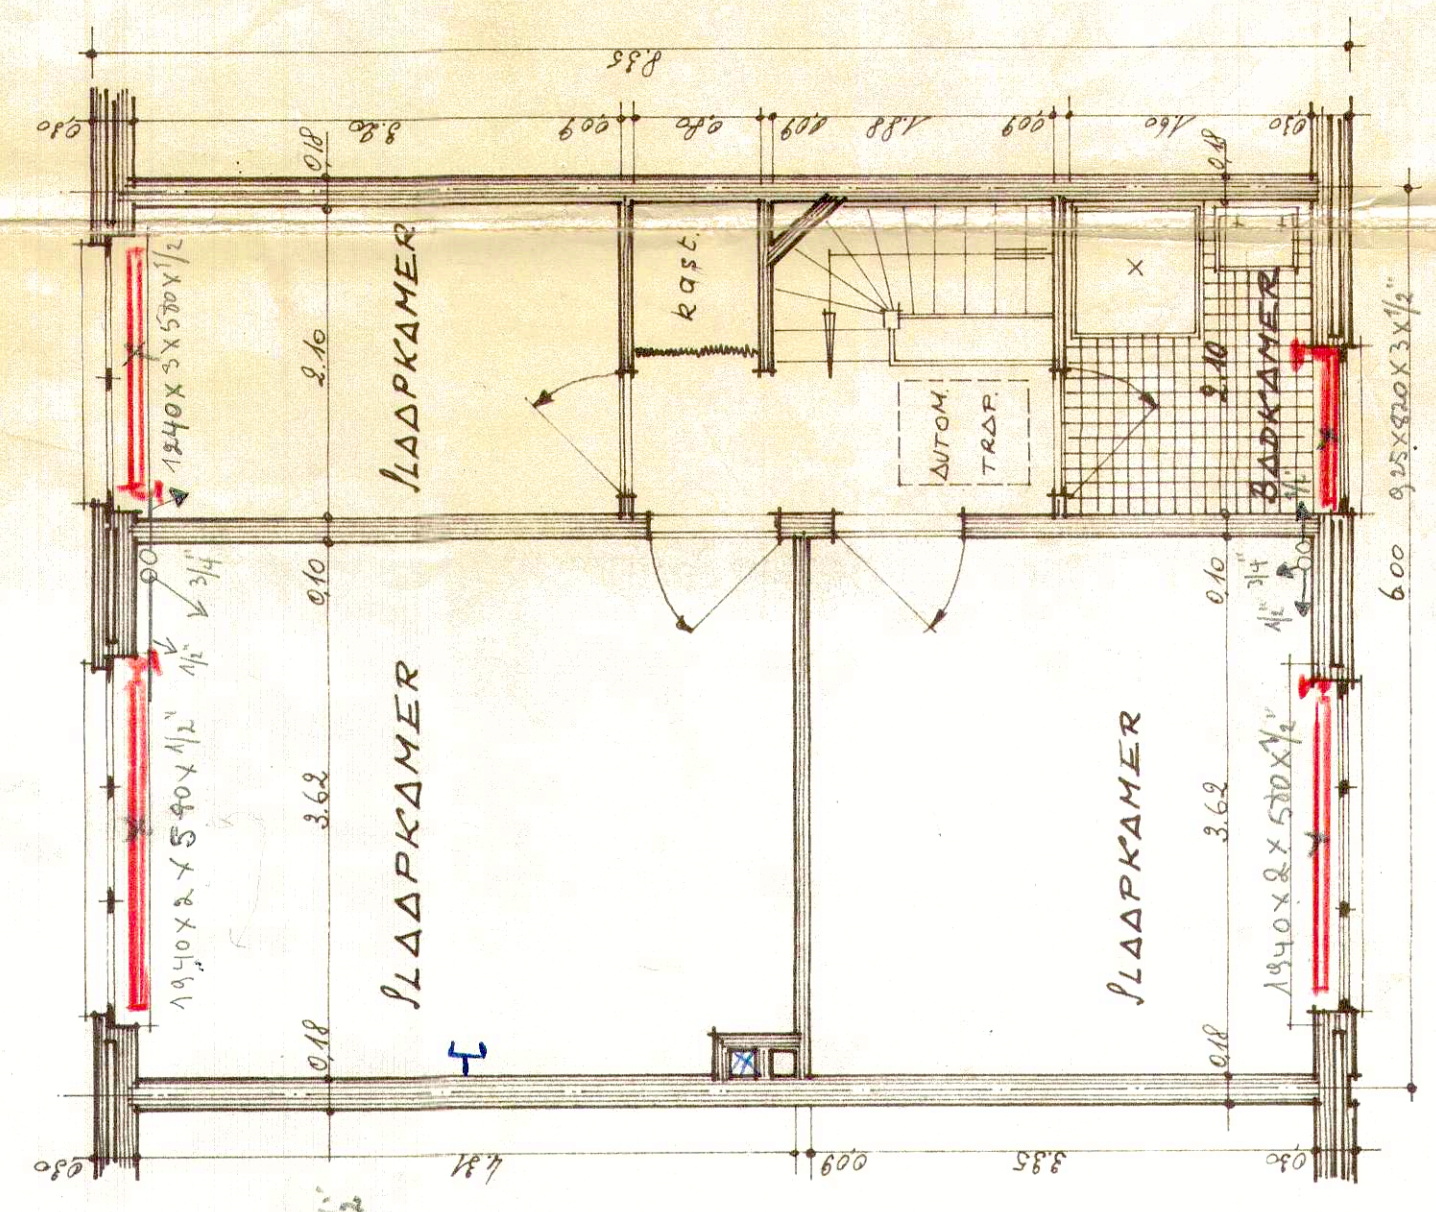

VERDIEPING.

GELIJKVLOERS.

KELDERPLAN