


MODEL DWARS PROFIEL

KERKSTRAAT WEG N° 50

AS 5.10
AS 6.00

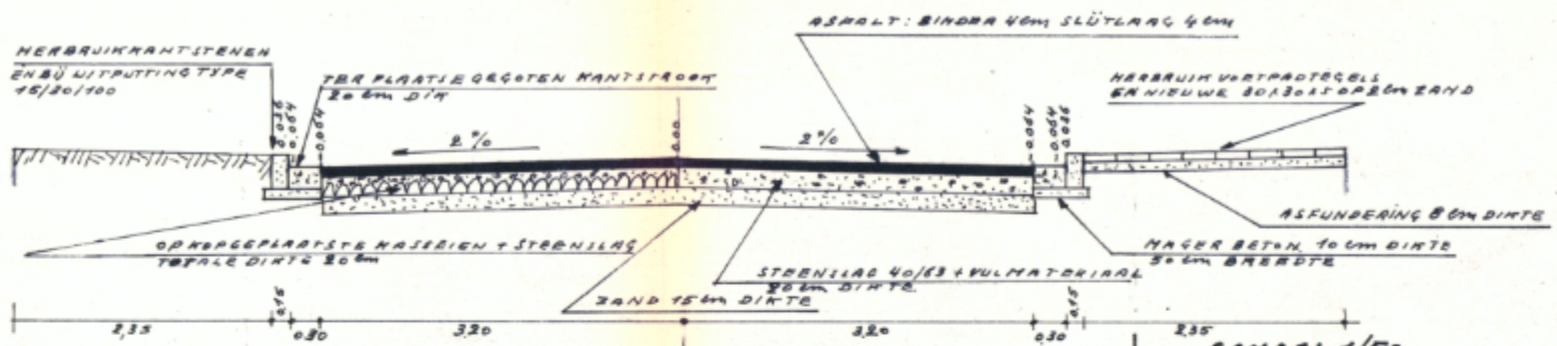

L: 25°30
S: 200m
R: 45.26m
B: 69.01m
p: 1.93m

SECTIE D

LIJNEN A-B BESTAANDE
ANTSTENEN UIT TE BREKEN
HERBRUIKEN



L: 2°30'
S: 150m
R: 32.78m
B: 65.45m
p: 0.36m

AS 5.50m

AS 1.00

8

9

10

11

12

13