



REZ
éch 1/50

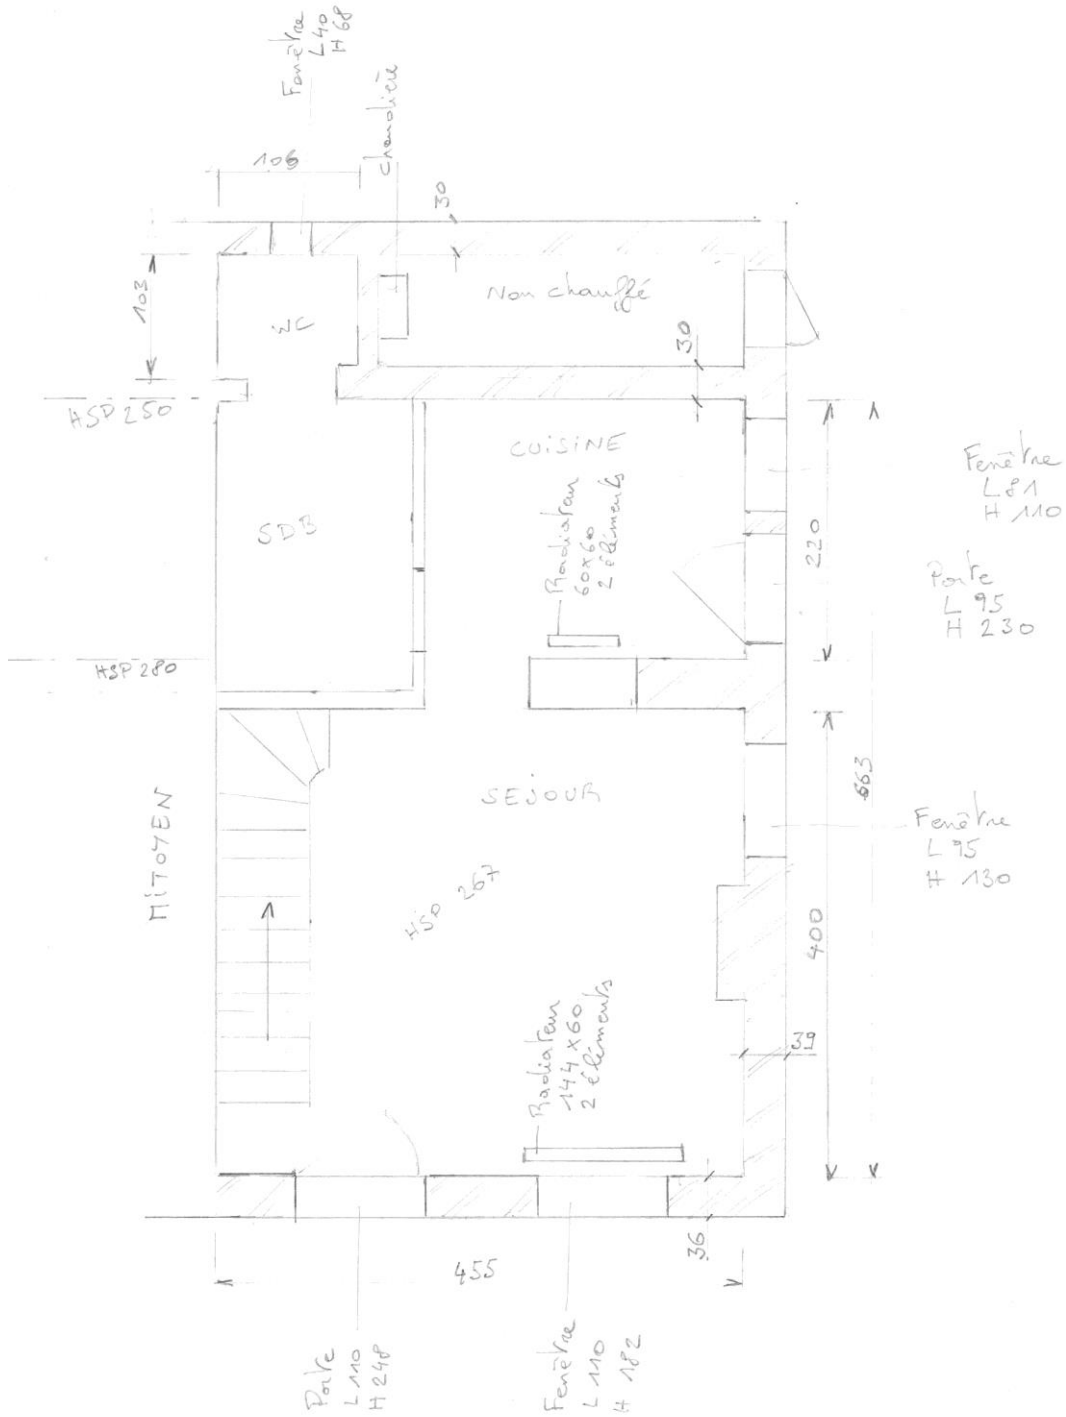

1^{er}
éch 1/50

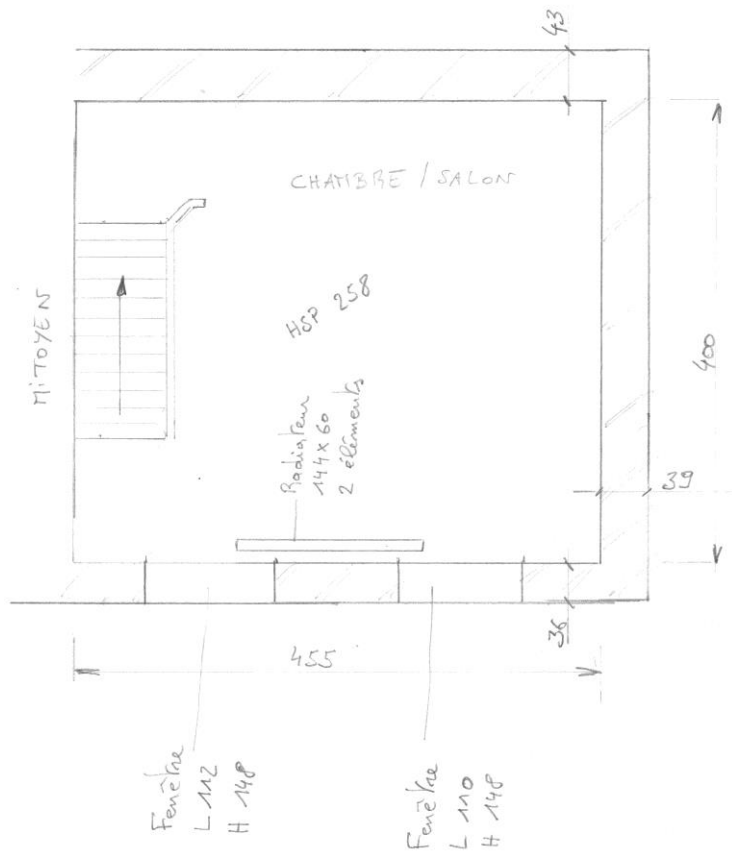

2ème
éch 1/50

