
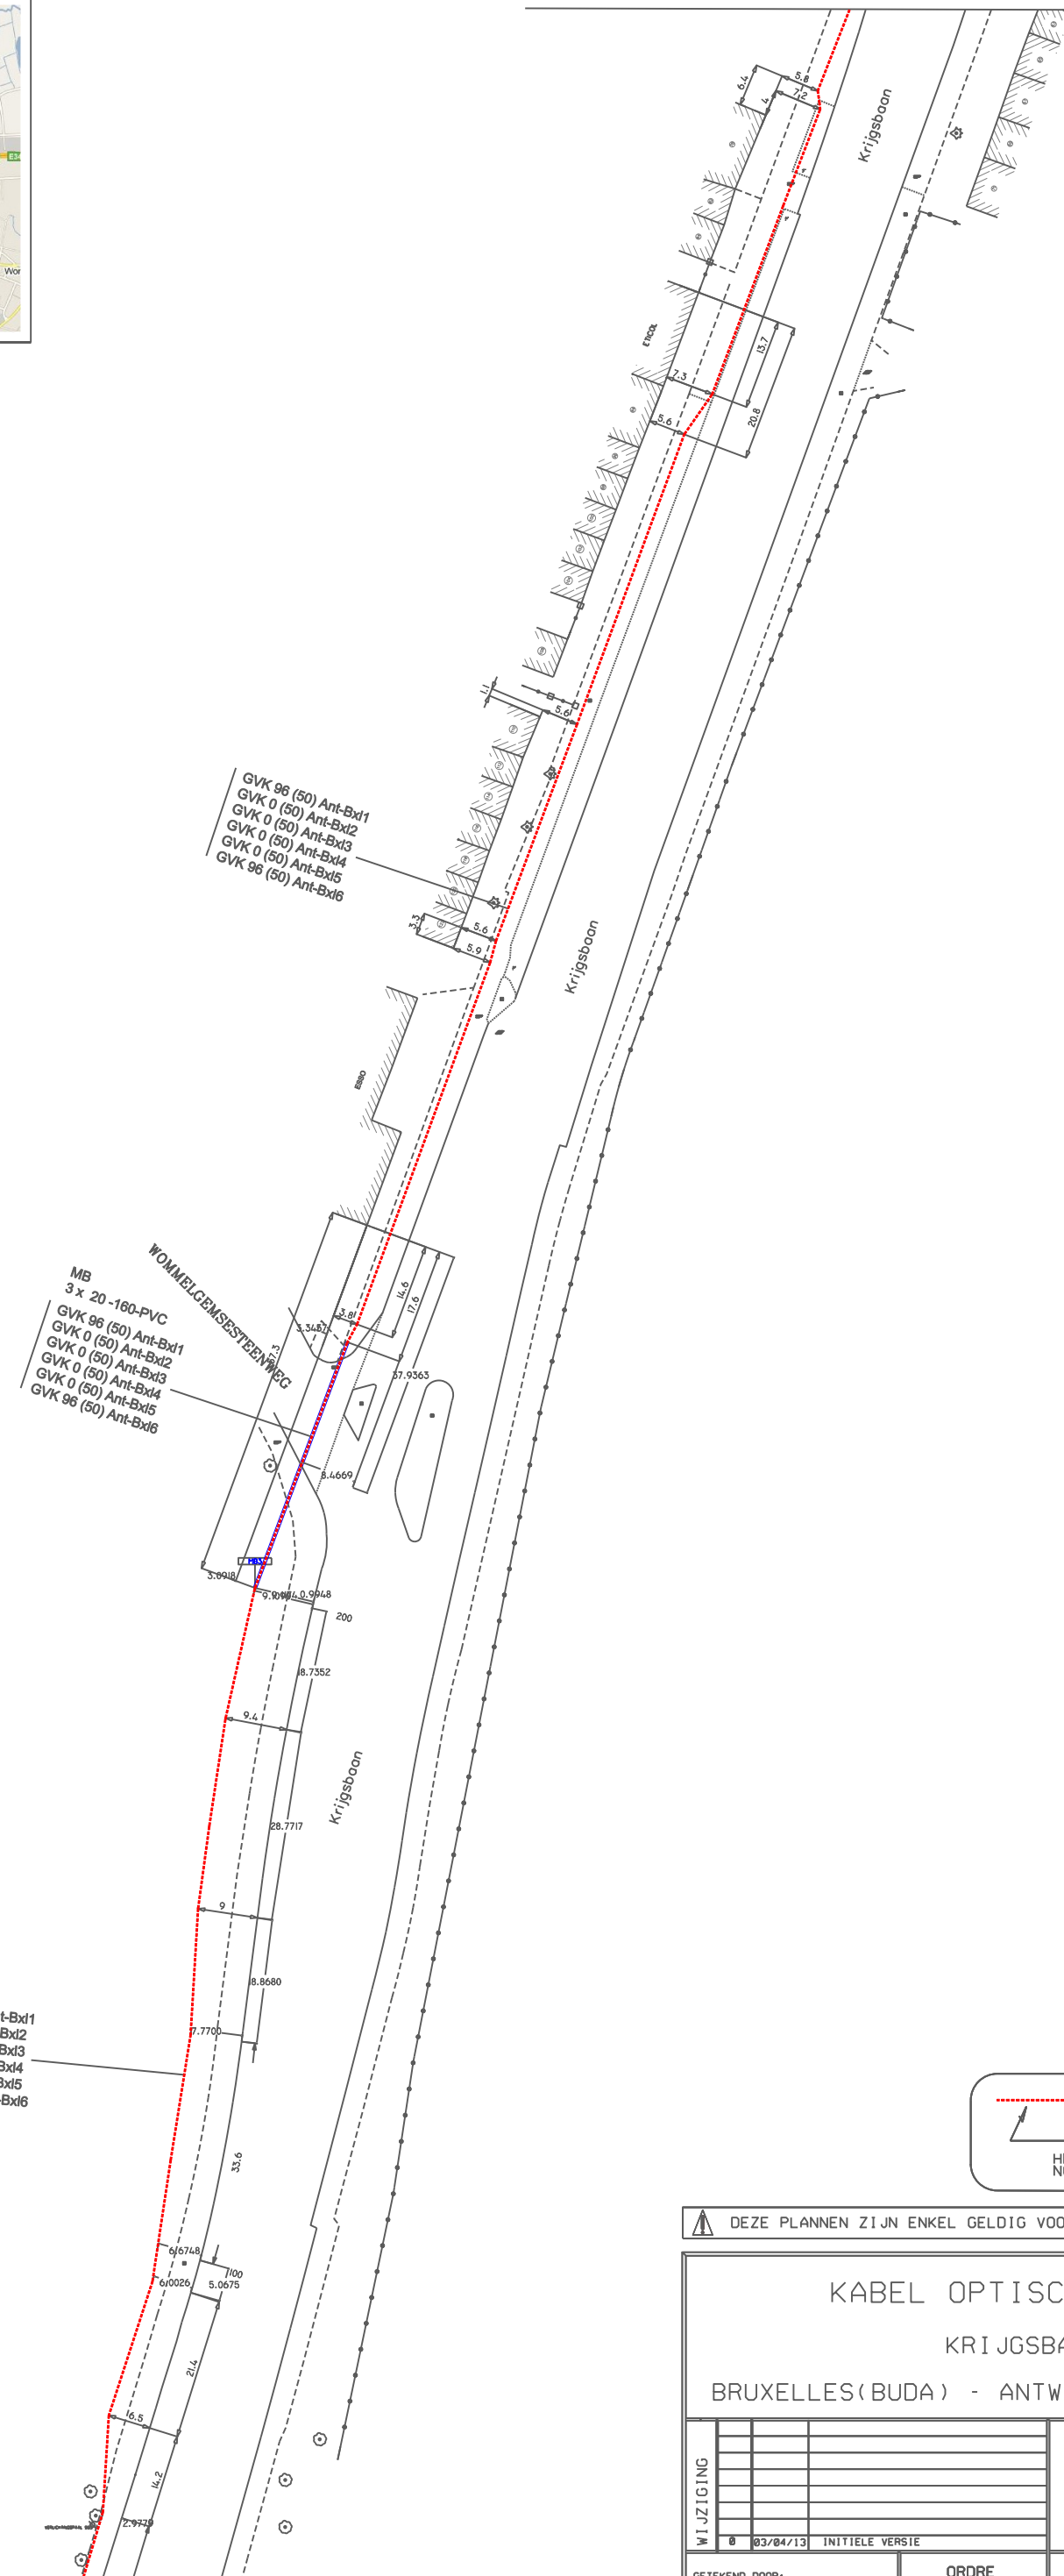


Situatieplan

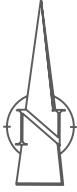

GVK 96 (50) Ant-Bxd1
 GVK 0 (50) Ant-Bxd2
 GVK 0 (50) Ant-Bxd3
 GVK 0 (50) Ant-Bxd4
 GVK 96 (50) Ant-Bxd5
 GVK 96 (50) Ant-Bxd6

MB
 3 x 20 -160-PVC
 GVK 96 (50) Ant-Bxd1
 GVK 0 (50) Ant-Bxd2
 GVK 0 (50) Ant-Bxd3
 GVK 0 (50) Ant-Bxd4
 GVK 0 (50) Ant-Bxd5
 GVK 96 (50) Ant-Bxd6

GVK 96 (50) Ant-Bxd1
 GVK 0 (50) Ant-Bxd2
 GVK 0 (50) Ant-Bxd3
 GVK 0 (50) Ant-Bxd4
 GVK 0 (50) Ant-Bxd5
 GVK 96 (50) Ant-Bxd6

HOPE KOKER
 NOMINALE DIEPTE: 80CM

DEZE PLANNEN ZIJN ENKEL GELDIG VOOR KABELS VAN OPTISCHE VEZEL

KABEL OPTISCHE VEZEL
 KRIJGSBAAN
 BRUXELLES (BUDA) - ANTWERPEN (MERKSEM)

W I J Z I G I N G		ORDRE		AFFAIRE	
03/04/13		INITIELE VERSIE			
GETEKEND DOOR: FLUXYS		ORDRE		INPUT NO.	
DATUM: 03/04/2013		SCHAAL: 1/100		CAD / PLAN NO.	
STUDIE: DE LHONEUX F.		1/500		8.22002/8327	
GETEKEND: GLORIEUX B.		GOEDGEKEURD: MARTIN D.			