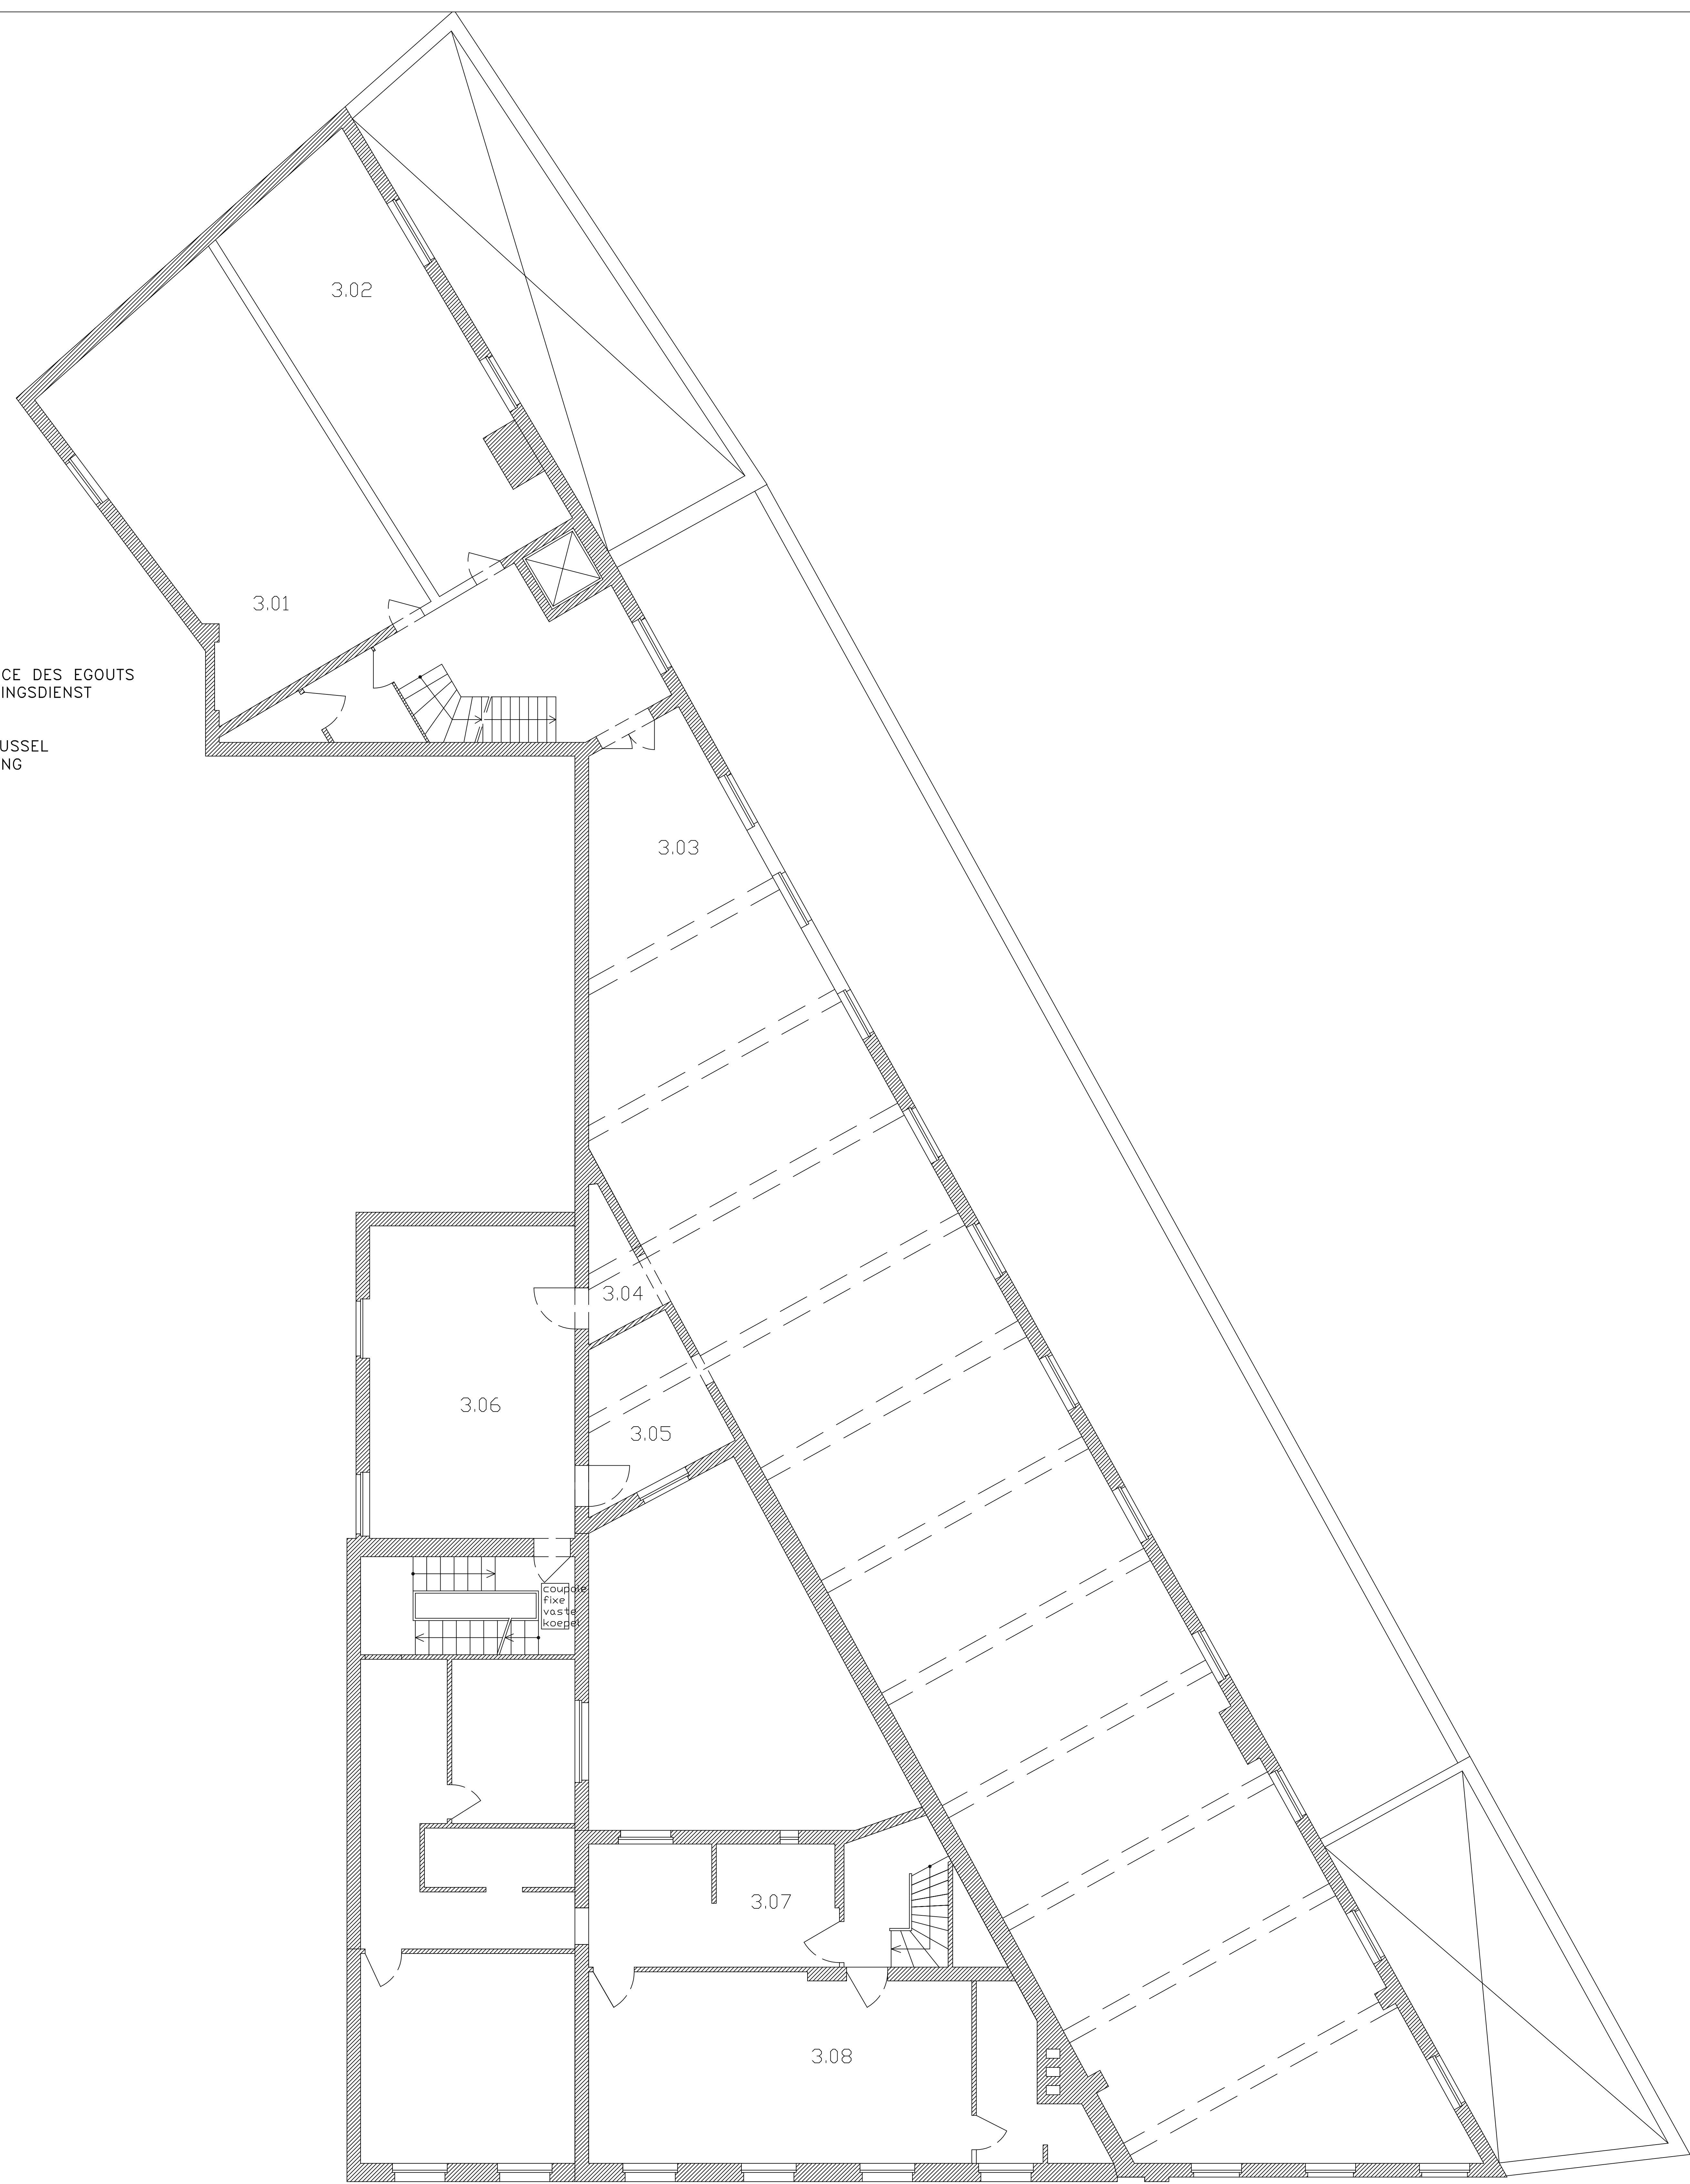


VILLE DE BRUXELLES
CELLULE TECHNIQUES SPECIALES
STAD BRUSSEL
CEL SPECIALE TECHNIEKEN

Rue des Halles 4 Hallenstraat
1000 Bruxelles - Brussel
TEL:279.33.00
FAX:279.33.09

building

SERVICE DU PAVAGE

RUE DE LA SERRURE 24
1000 BRUXELLES

gebouw

BESTRATINGSDIENST

SLOTSTRAAT 24
1000 BRUSSEL

niveau-pel

3ème ETAGE
3de VERDIEPING

subject-object

PLAN BÂTIMENT
GRONDPLAN GEBOUW

floor-situation

AS - BUILT

modifications-wijzigingen		L	
A		M	
B		N	
C		O	
D		P	
E		Q	
F		R	
G		S	
H		T	
I		U	
J		V	
K		W	

Chief of technical team Technisch teamleider	Industrial engineer Industrieel ingenieur	REF-BAT/GEB: S55-22	
		DOSS-DIR:	
MISSOTTEN A.	MIGNOLET V.	PLAN-FILE:	S55-22-ver3
Dessinateur-Tekenaar	Directeur Technique Technische Directeur	DAT PLAN:	*/*/2011
		ECH/SCH:	1/***
MISSOTTEN A.	DE LEEUW J.	DAT PLOT:	19/06/2026

