
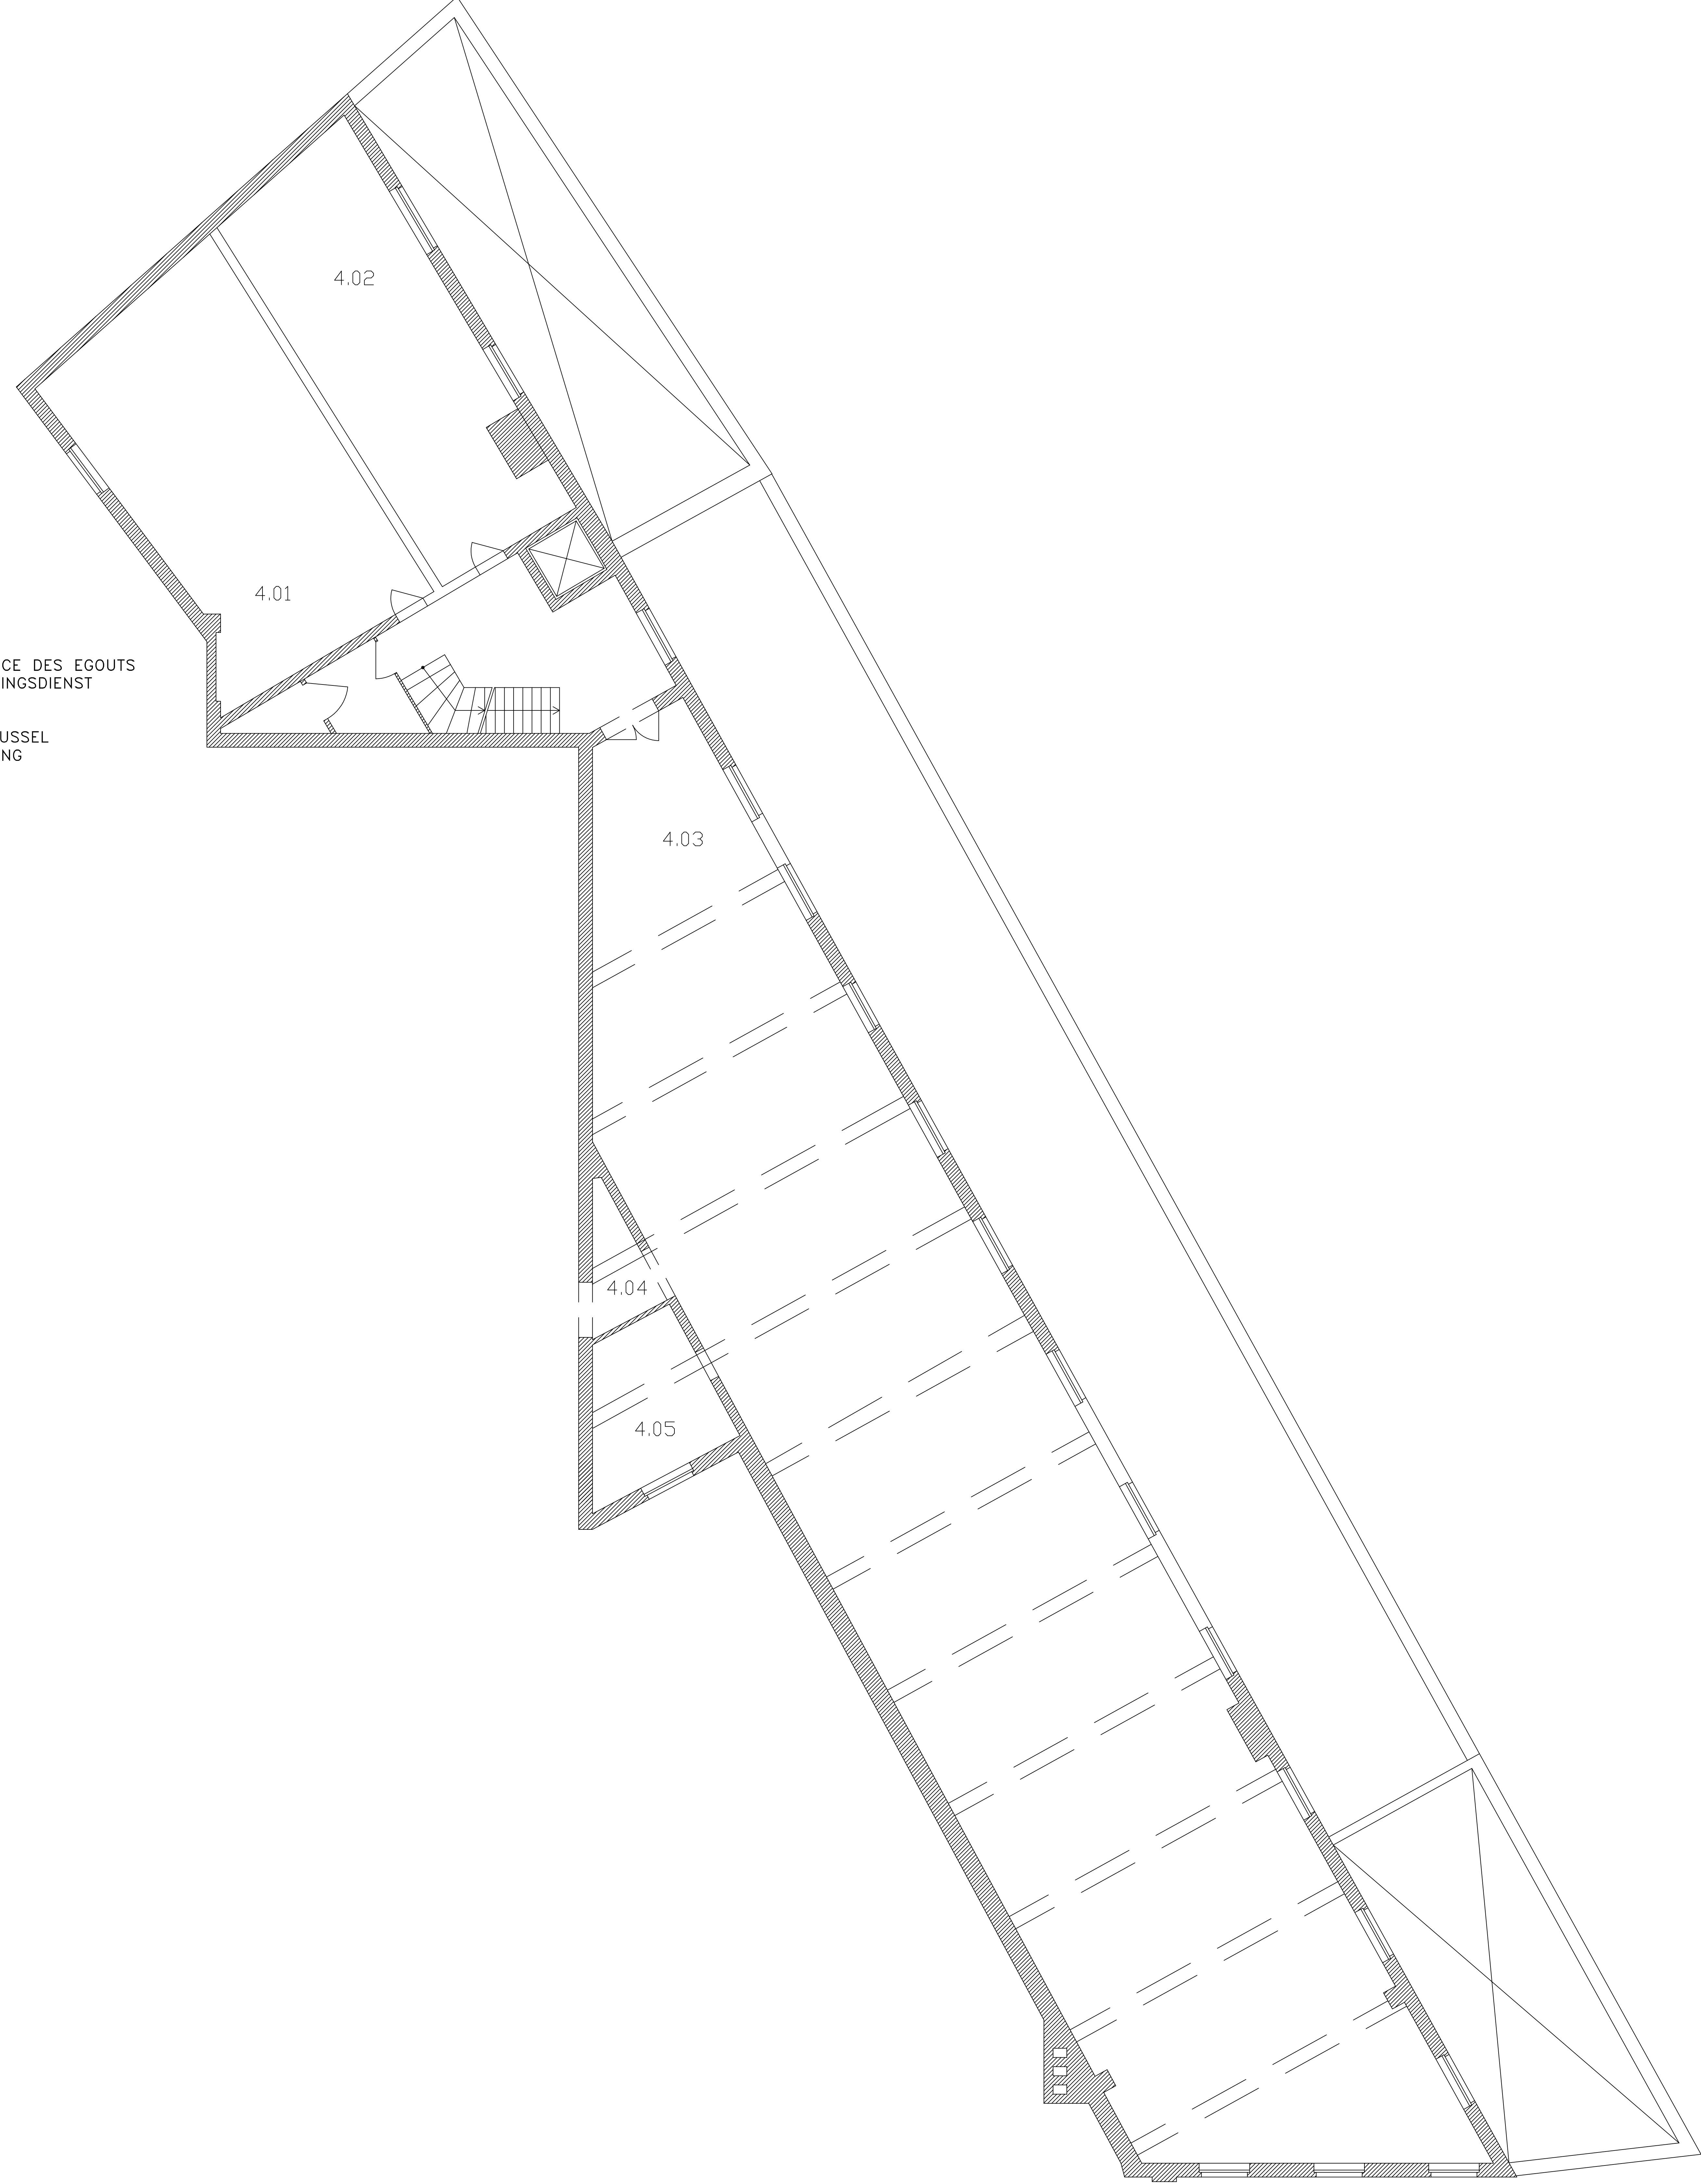


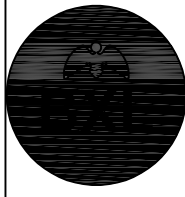

CE DES EGOUTS
INGSDIENST

USSEL
NG

	VVLEDBRUXELLES CELLULE TECHNIQUES SPECIALES STAD BRUSSEL CEL SPECIALE TECHNIEKEN	Rue des Halles - 4 Hallenstraat 1000 Bruxelles - Brussel TEL: 279.33.00 FAX: 279.33.09	
batiment SERVICE DU PAVAGE RUE DE LA SERRURE 24 1000 BRUXELLES	
gebouw BESTRATINGSDIENST SLOTSTRAAT 24 1000 BRUSSEL	
niveau-pel 4ème ETAGE 4de VERDIEPING	
subject-onderwerp PLAN BÂTIMENT GRONDPLAN GEBOUW	
staaf-toestand AS - BUILT	
<table><tr><td colspan="2">modifications-wijzigingen</td><td>L</td><td></td></tr><tr><td>A</td><td></td><td>M</td><td></td></tr><tr><td>B</td><td></td><td>N</td><td></td></tr><tr><td>C</td><td></td><td>O</td><td></td></tr><tr><td>D</td><td></td><td>P</td><td></td></tr><tr><td>E</td><td></td><td>Q</td><td></td></tr><tr><td>F</td><td></td><td>R</td><td></td></tr><tr><td>G</td><td></td><td>S</td><td></td></tr><tr><td>H</td><td></td><td>T</td><td></td></tr><tr><td>I</td><td></td><td>U</td><td></td></tr><tr><td>J</td><td></td><td>V</td><td></td></tr><tr><td>K</td><td></td><td>W</td><td></td></tr></table>			modifications-wijzigingen		L		A		M		B		N		C		O		D		P		E		Q		F		R		G		S		H		T		I		U		J		V		K		W	
modifications-wijzigingen		L	
A		M	
B		N	
C		O	
D		P	
E		Q	
F		R	
G		S	
H		T	
I		U	
J		V	
K		W	
Chef d'équipe technique Technisch teamleider MISSOTTEN A. Dessinateur - Tekenaar MISSOTTEN A.	Ingenieur industriel Industrieel ingenieur MIGNOLET V. Directeur Technique Technische Directeur DE LEEUW J.	<table><tr><td>REF-BAT/GEB:</td><td>S55-22</td></tr><tr><td>DOSS-DIR:</td><td></td></tr><tr><td>PLAN-FILE:</td><td>S55-22-ver4</td></tr><tr><td>DAT PLAN:</td><td>*/*/2011</td></tr><tr><td>ECH/SCH:</td><td>1/***</td></tr><tr><td>DAT PLOT:</td><td>19/06/2026</td></tr></table> <table><tr><td>●</td><td>A</td><td>B</td><td>C</td><td>D</td><td>E</td></tr><tr><td></td><td>F</td><td>G</td><td>H</td><td>I</td><td>J</td></tr><tr><td></td><td>L</td><td>M</td><td>N</td><td>O</td><td>P</td></tr><tr><td></td><td>R</td><td>S</td><td>T</td><td>U</td><td>V</td></tr><tr><td></td><td>X</td><td>Y</td><td>Z</td><td></td><td></td></tr></table>	REF-BAT/GEB:	S55-22	DOSS-DIR:		PLAN-FILE:	S55-22-ver4	DAT PLAN:	*/*/2011	ECH/SCH:	1/***	DAT PLOT:	19/06/2026	●	A	B	C	D	E		F	G	H	I	J		L	M	N	O	P		R	S	T	U	V		X	Y	Z								
REF-BAT/GEB:	S55-22	
DOSS-DIR:	
PLAN-FILE:	S55-22-ver4	
DAT PLAN:	*/*/2011	
ECH/SCH:	1/***	
DAT PLOT:	19/06/2026	
●	A	B	C	D	E	
	F	G	H	I	J	
	L	M	N	O	P	
	R	S	T	U	V	
	X	Y	Z	