

PLAN de BORNAGE & de DIVISION


Tableau de Coordonnées <Lambert 72>

Stations	X	Y
▲ St.1	80170.93	133581.34
▲ St.2	80184.44	133612.29
▲ St.3	80194.38	133630.89
Sommets		
1	80176.51	133581.03
2	80240.74	133572.37
3	80239.71	133586.04
4	80184.82	133596.91
5	80191.06	133608.84
6	80238.69	133599.41



Légende :

▲ St.1	Point de référence en xyz
⊠ bn	Borne parcellaire nouvelle
⊠ be	Borne parcellaire existante
— (blue dashed)	Limite parcellaire LOT I
— (red dashed)	Limite parcellaire LOT II
— (solid)	Batiments
— (dotted)	Clôtures fil
— (square)	Palissade - Plaque de béton
— (circle)	Grille métallique - Portail
— (dashed)	Filet d'eau
— (dotted)	Limites diverses
○ □	Taques d'égout & Avoirs
— (curved)	Poteau d'éclairage

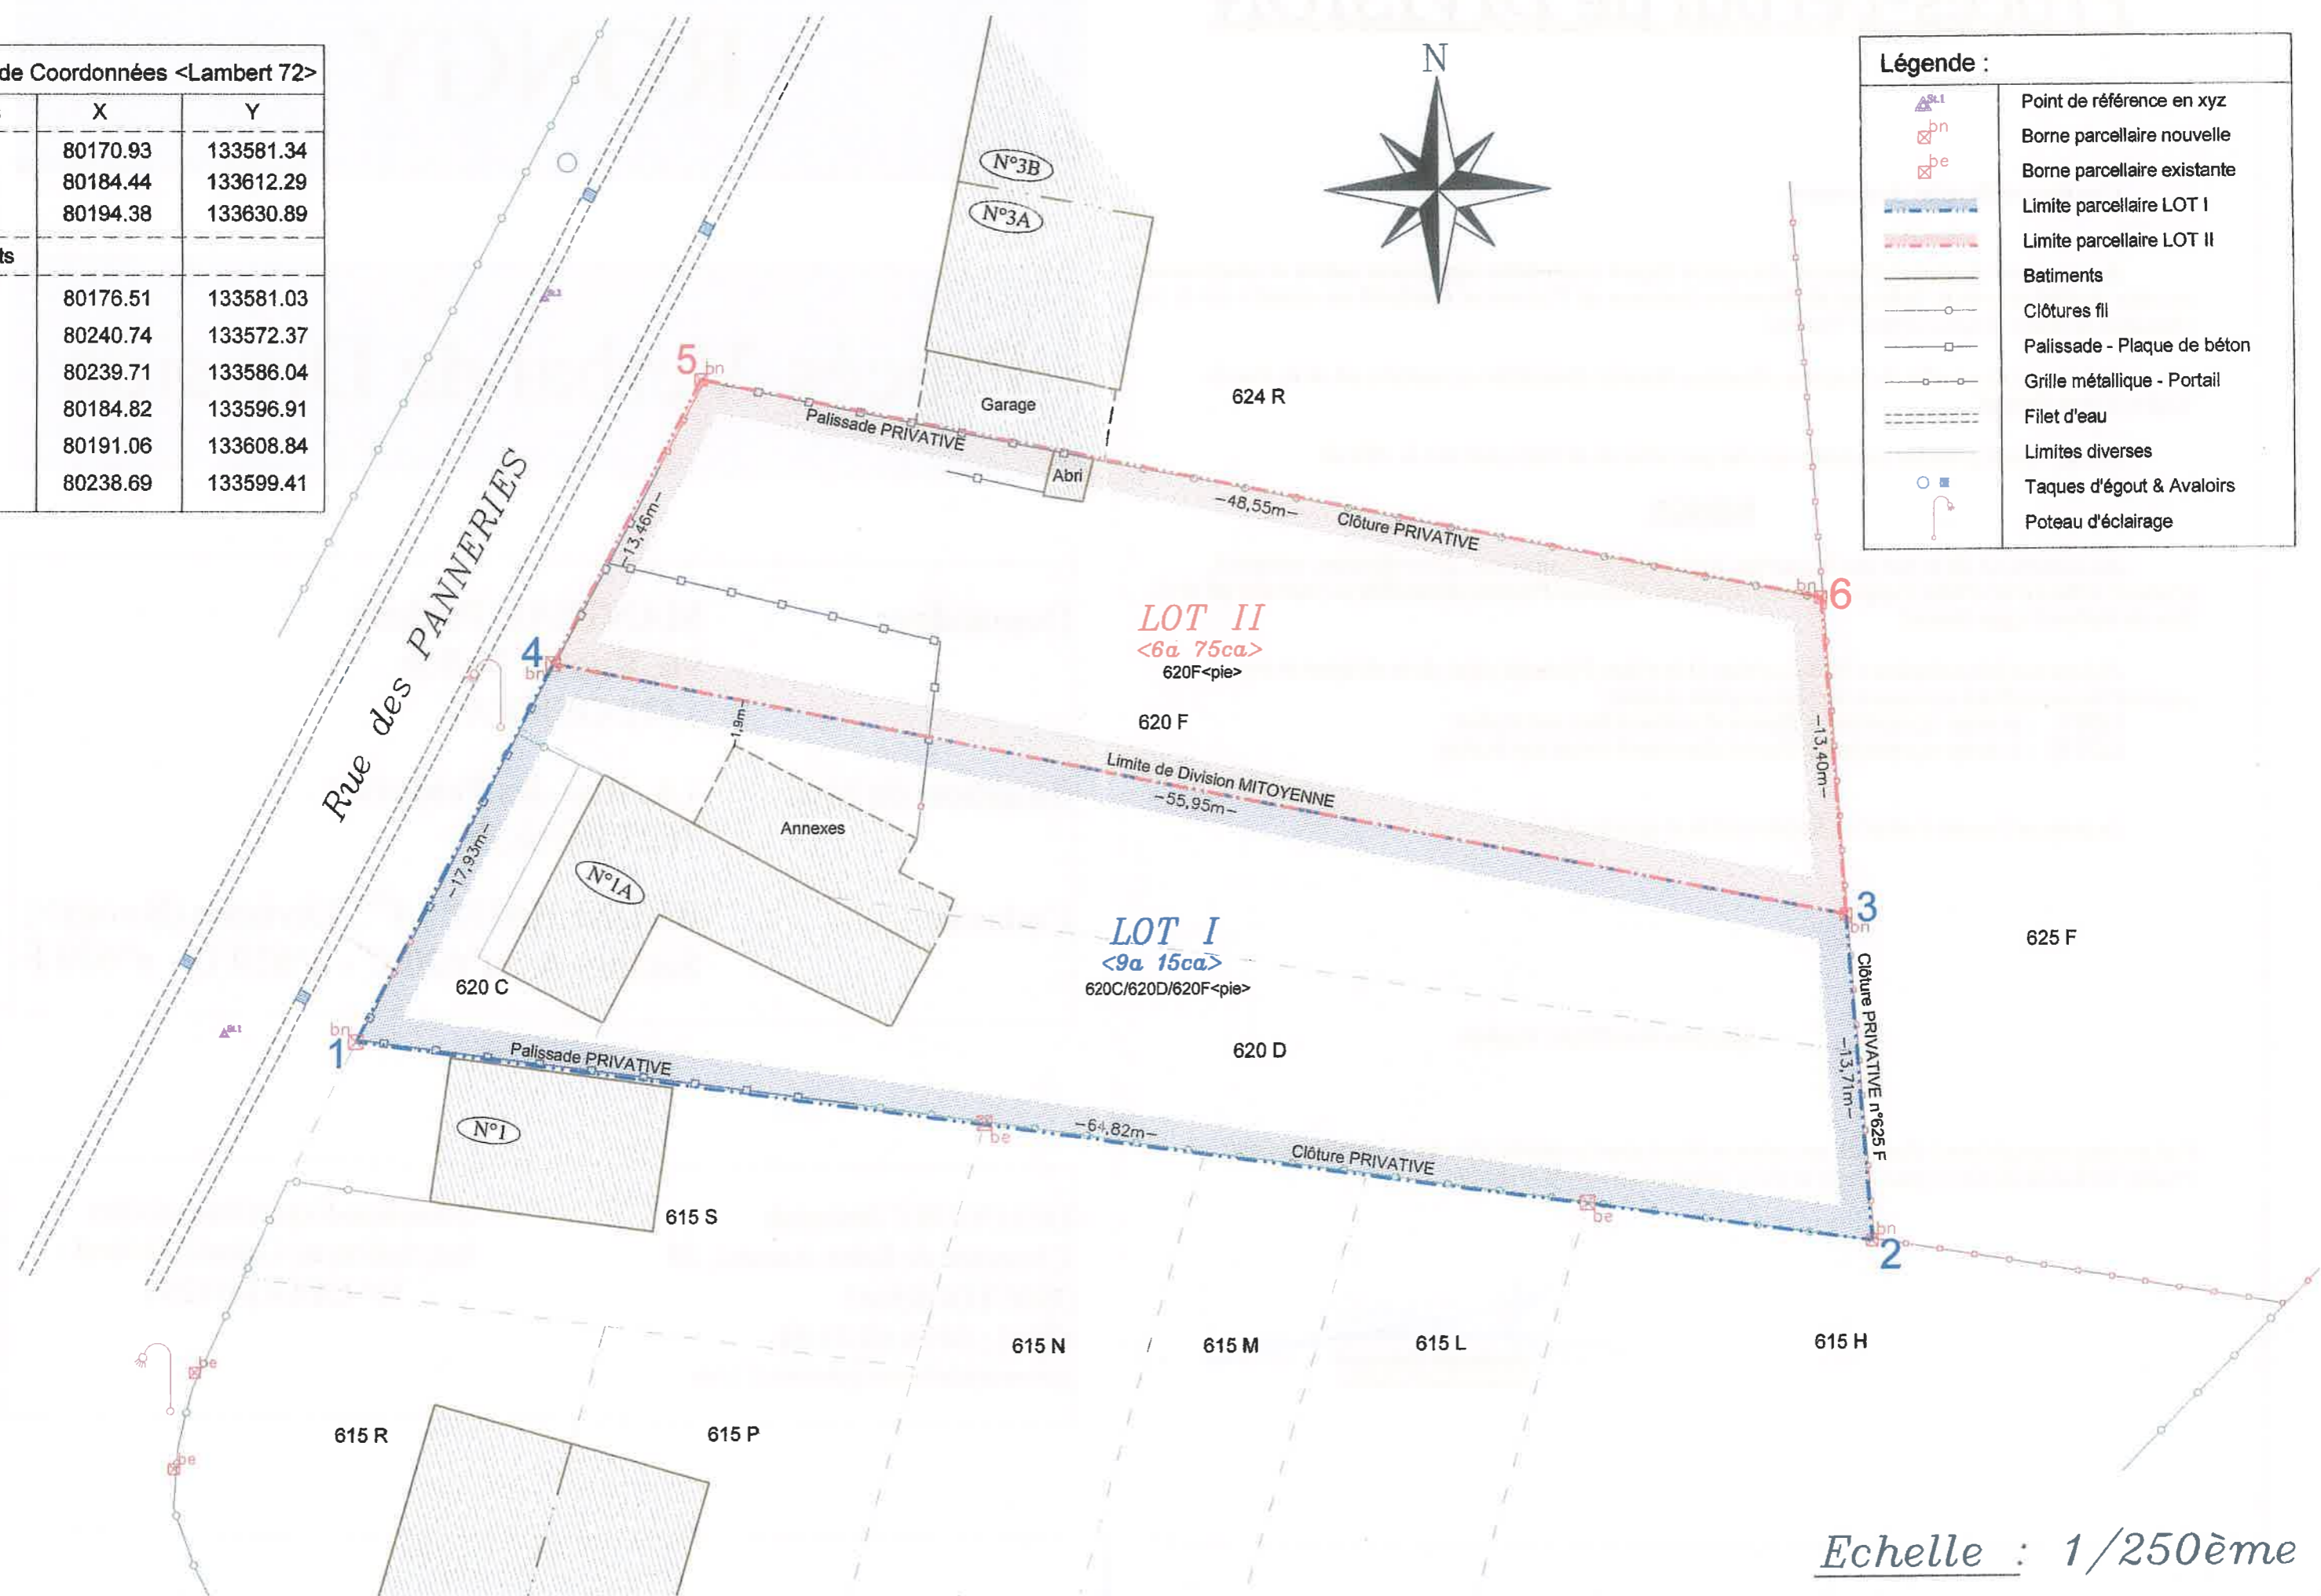

Echelle : 1/250ème