


**LIBIN 7 DIV/VILLANCE/
Section A Lieu-dit : Villance
PLAN à annexer à un acte de VENTE**

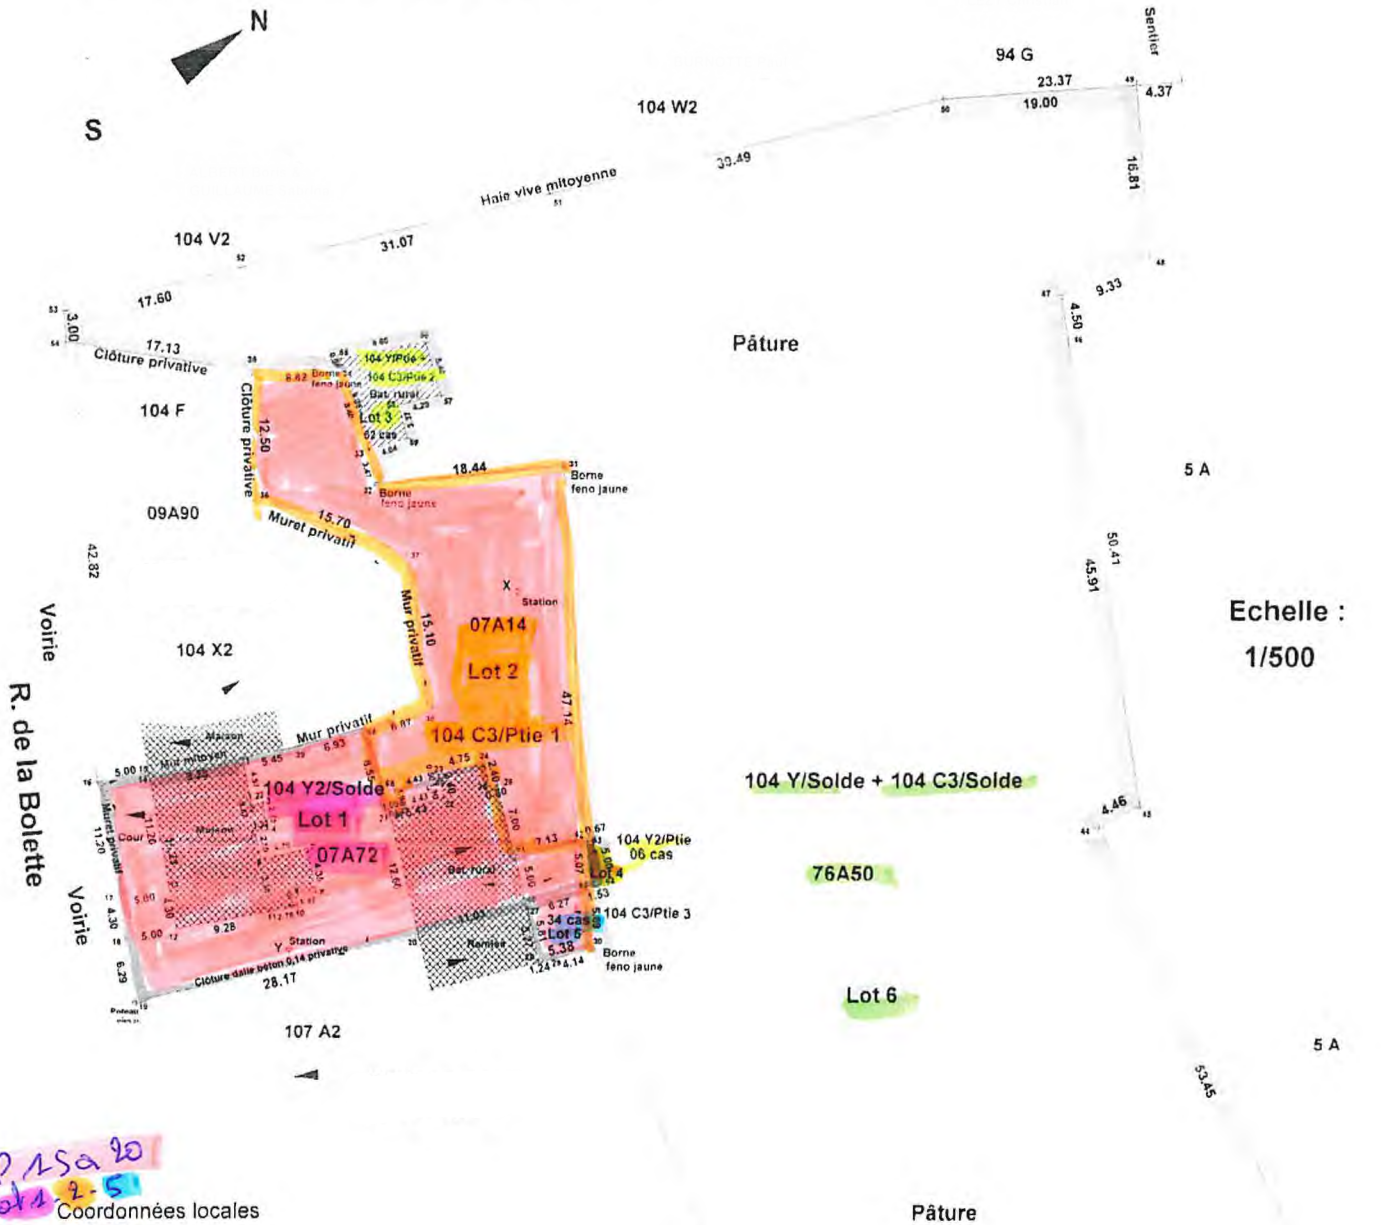

Echelle :
1/500

NP 25a 20
lots 2-5
Coordonnées locales

1	173.22	183.86	36	174.21	208.86
2	174.02	179.36	37	189.02	203.65
3	175.22	179.57	38	191.81	188.81
4	175.70	176.86	39	178.55	184.98
5	174.50	176.65	40	219.95	133.68
6	174.95	174.14	41	226.11	122.73
7	179.57	175.03	42	236.85	104.48
8	180.39	170.76	43	280.04	128.76
9	178.51	170.40	44	256.95	176.97
10	178.68	169.31	45	260.91	175.00
11	175.93	168.87	46	253.60	224.32
12	166.80	167.22	47	252.88	228.76
13	166.03	171.45	48	261.51	232.31
14	164.09	182.21	49	260.17	249.07
15	164.04	182.46	50	241.21	247.78
16	159.12	181.58	51	202.81	238.55
17	161.11	170.56	52	172.57	231.39
18	161.88	166.33	53	155.47	227.23
19	163.00	160.14	54	155.71	224.26
20	190.46	166.43	55	182.20	222.57
21	187.58	178.69	56	190.84	224.22
22	192.86	179.97	57	192.38	219.04
23	192.29	182.30	58	188.19	218.13
24	196.91	183.42	59	189.10	214.88
25	197.47	181.09	60	201.04	169.61
26	198.25	181.28	61	199.88	174.48
27	201.17	189.08	62	206.81	176.14
28	202.30	163.94	63	207.46	176.29
29	201.51	164.22	64	208.63	171.13
30	207.53	165.20	65	207.14	171.88
31	204.45	212.24	66	185.21	186.90
32	186.11	210.37	67	188.55	178.93
33	185.23	213.73	68	188.10	180.77
34	182.50	221.68	69	192.41	181.82
35	173.69	221.35			

Dressé, en date du 16.04.2024, par
Le Géomètre-Expert

R. JACQUES
Géo 040233