


ARPER
 CATIFA (Breed)
 Bicolor

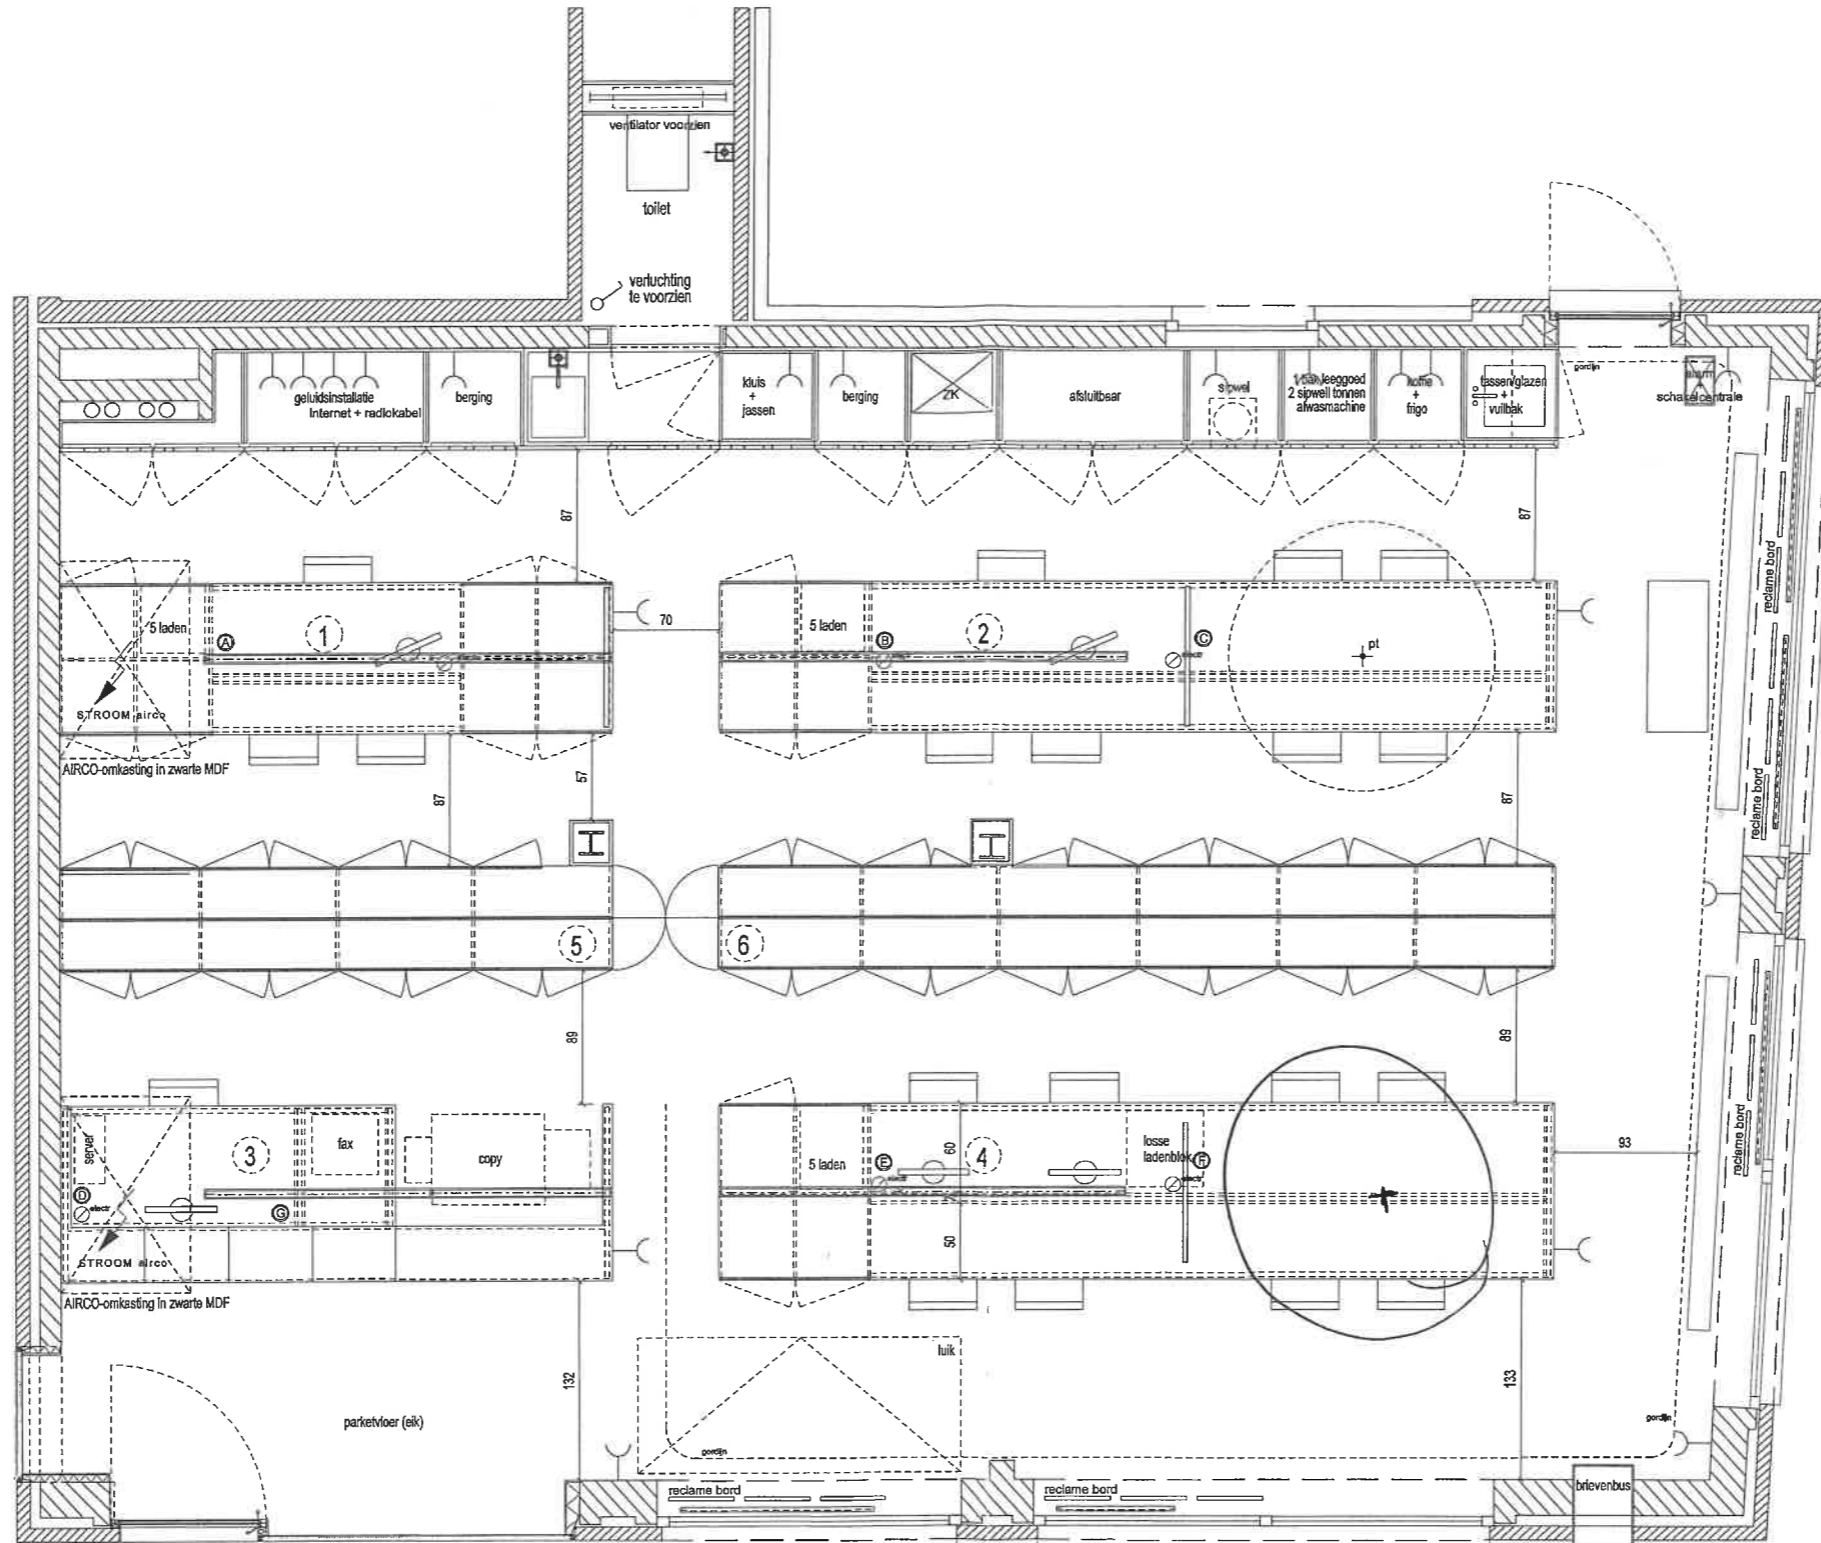

A B C D E F G
 6 X stopcontacten
 4 x netwerk

TL 5 n° 830 lengte afh. van reclame bord
 of Delta Light "grid in" in groepen

multiline rektia ES120 of 65/65
 (1,50m + 1,20m)

Krön mini down 40°


TL 5 n° 830

alarm en schakelcentrale

stopcontact

schakelaar

sphere diam 178

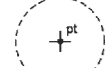

stroom airco