


# HOOGSTRATEN (Wortel)

5° afdeling - sectie D  
nr. 332/G/6, 332/H/6 & 332/G/3

Opmetingsplan


schaal: 1/250  
formaat: A2

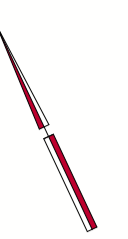

## grenzen / grenspunten

grenzen  
300-301-302-303-304-305-306-307-308-309-310  
grenzen cfr. opmetingsplan V. Raes dd.  
25-10-1963  
310-311-312-313-314-315: grenzen cfr.  
opmetingsplan Jan Koyen dd. 23-07-2007.

grenspunten  
de hoekpunten  
zijn niet gematerialiseerd

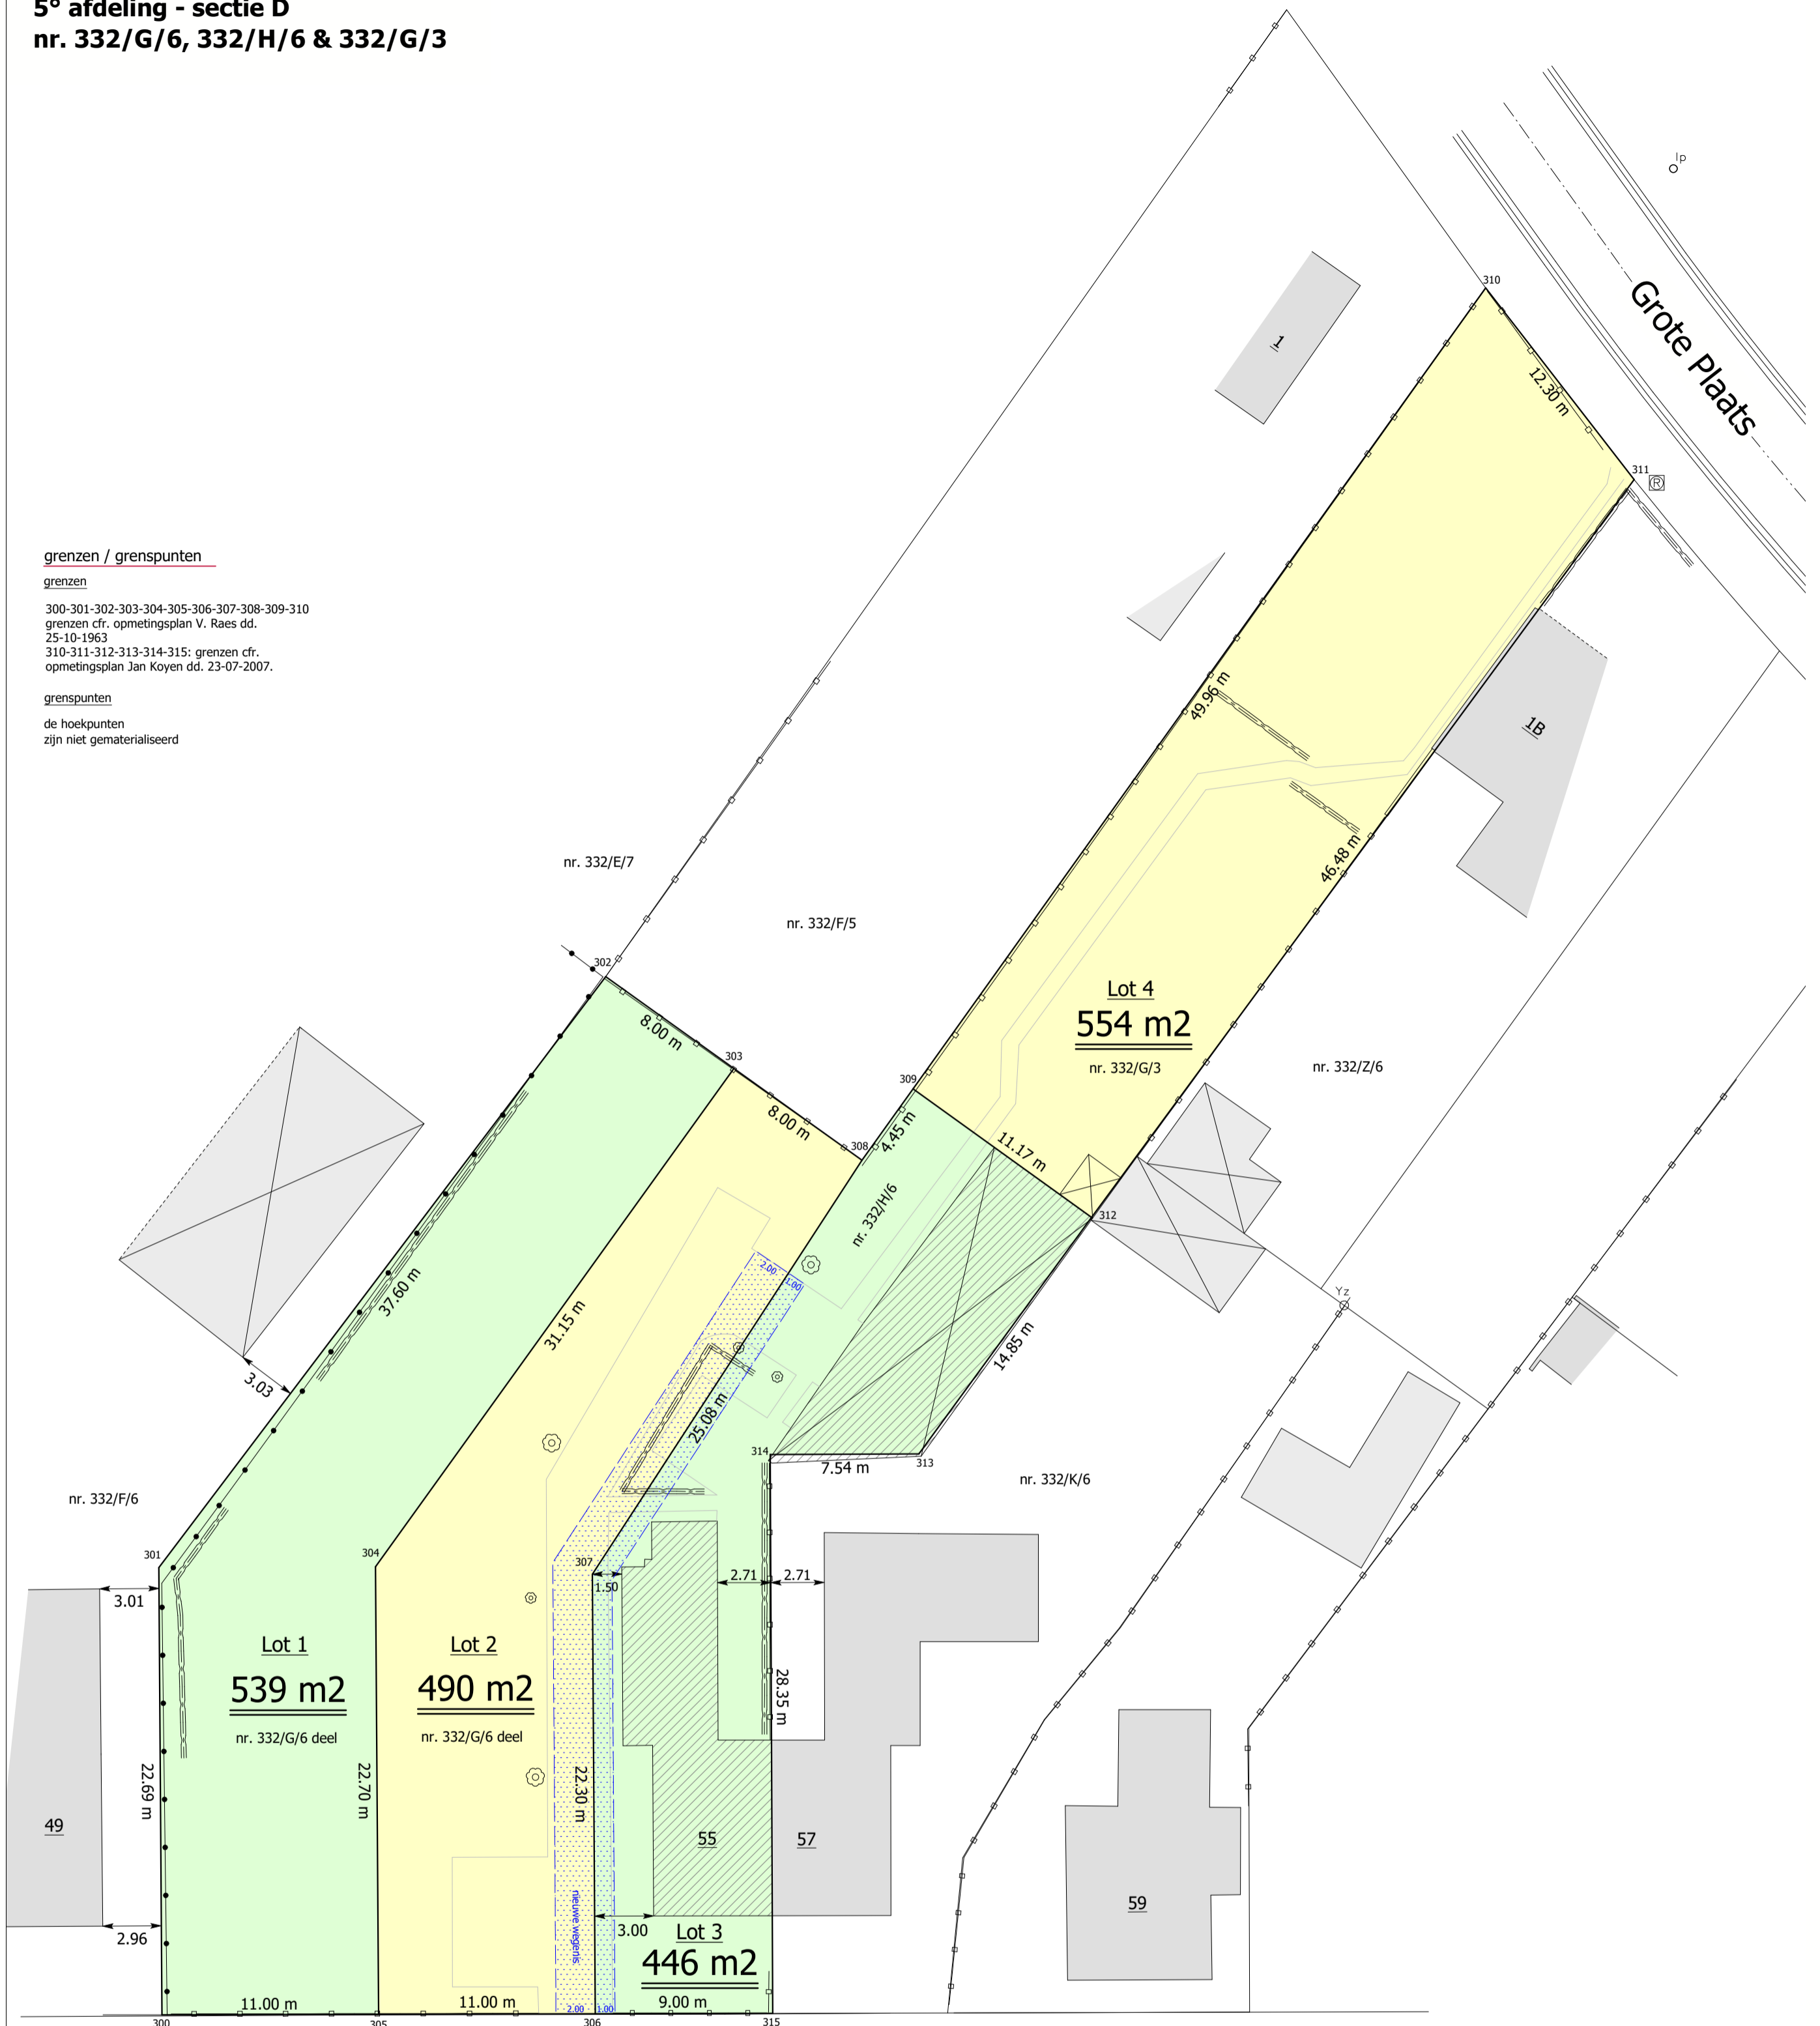

Worteldorp

Coördinaten  
Lambert 72

300	179990.03	231857.09
301	179999.50	231877.71
302	180032.75	231895.26
303	180036.67	231888.28
304	180009.48	231873.08
305	180000.00	231852.46
306	180009.97	231847.82
307	180019.28	231868.08
308	180040.59	231881.31
309	180044.47	231883.49
310	180088.02	231907.97
311	180090.72	231895.97
312	180049.91	231873.74
313	180036.89	231866.59
314	180030.04	231869.75
315	180018.13	231844.02

**GEO** landmeters



dossier Geo J24023b  
plan van afbakening

Opgemeten door ondergetekende,  
Hoogstraten, 2024

Jan Koyen  
Beëdigd landmeter-expert  
LAN040621

www.geolandmeters.be info@geolandmeters.be

Buizelstraat 22 2320 Hoogstraten Tel. 03/314.65.33