


HOOGSTRATEN (Wortel)

5° afdeling - sectie D
nr. 332/G/6, 332/H/6 & 332/G/3

Opmetingsplan


schaal: 1/250
formaat: A2

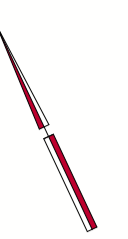

grenzen / grenspunten

grenzen
300-301-302-303-304-305-306-307-308-309-310
grenzen cfr. opmetingsplan V. Raes dd.
25-10-1963
310-311-312-313-314-315: grenzen cfr.
opmetingsplan Jan Koyen dd. 23-07-2007.

grenspunten
de hoekpunten
zijn niet gematerialiseerd

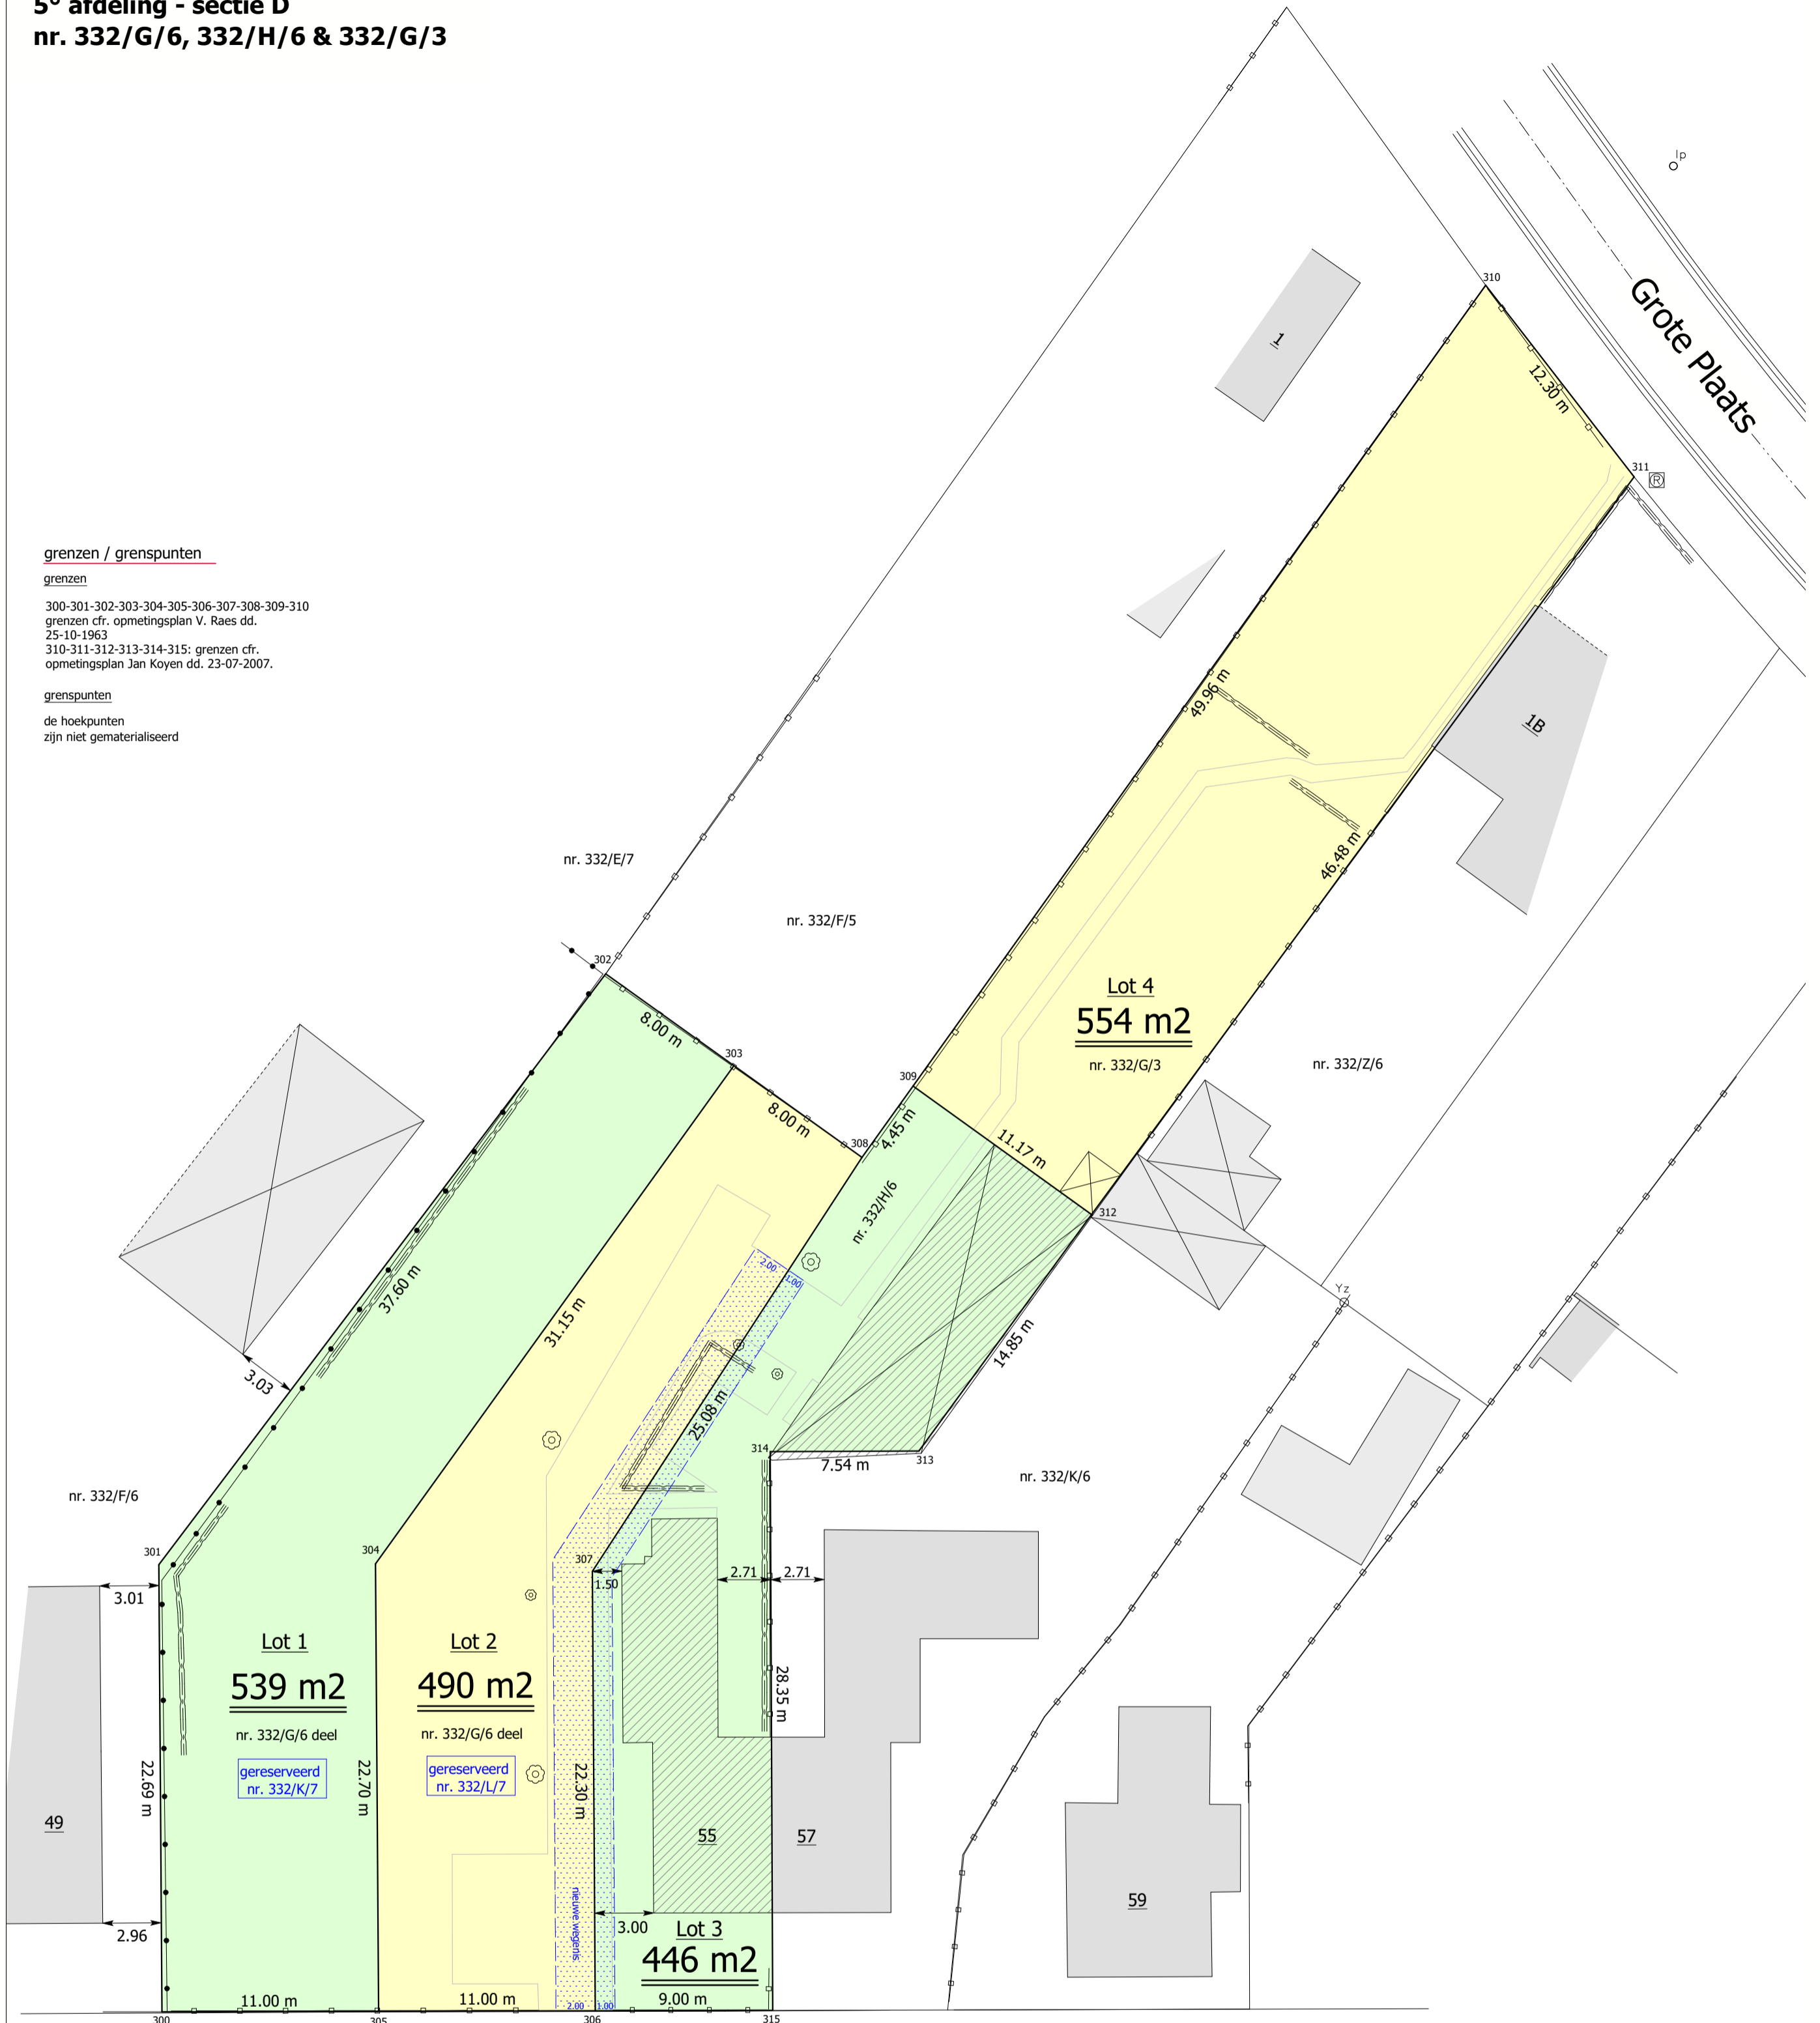

Worteldorp

Coördinaten

Lambert 72

300	179990.03	231857.09
301	179999.50	231877.71
302	180032.75	231895.26
303	180036.67	231888.28
304	180009.48	231873.08
305	180000.00	231852.46
306	180009.97	231847.82
307	180019.28	231868.08
308	180040.59	231881.31
309	180044.47	231883.49
310	180088.02	231907.97
311	180090.72	231895.97
312	180049.91	231873.74
313	180036.89	231866.59
314	180030.04	231869.75
315	180018.13	231844.02



dossier Geo J24023b
plan van afbakening 13051-10167

Opgemaakt door ondergetekende,
Hoogstraten, 2 april 2024

Jan Koyen
Beëdigd landmeter-expert
LAN040621

www.geolandmeters.be info@geolandmeters.be
Buizelstraat 22 2320 Hoogstraten Tel. 03/314.65.33