

-PLAN ETAGE-



0.1

0.2

0.3

5.50

5.50

17.50

1.70

1.86

2.70

2.501

2.501

2.501

SOB. 2

2.501

DRESSING

SOB. 1

GRENIER

5.75

2.40

7.00

3.00

6.40

1.00

1.30

1.50

0.70

0.75

1.20

1.00

1.05

1.20

1.00

2.20

1.70

1.05

1.40

5.50

1.80

4.85

2.70

12.00

1.10

2.70

3.00

1.80

4.50

















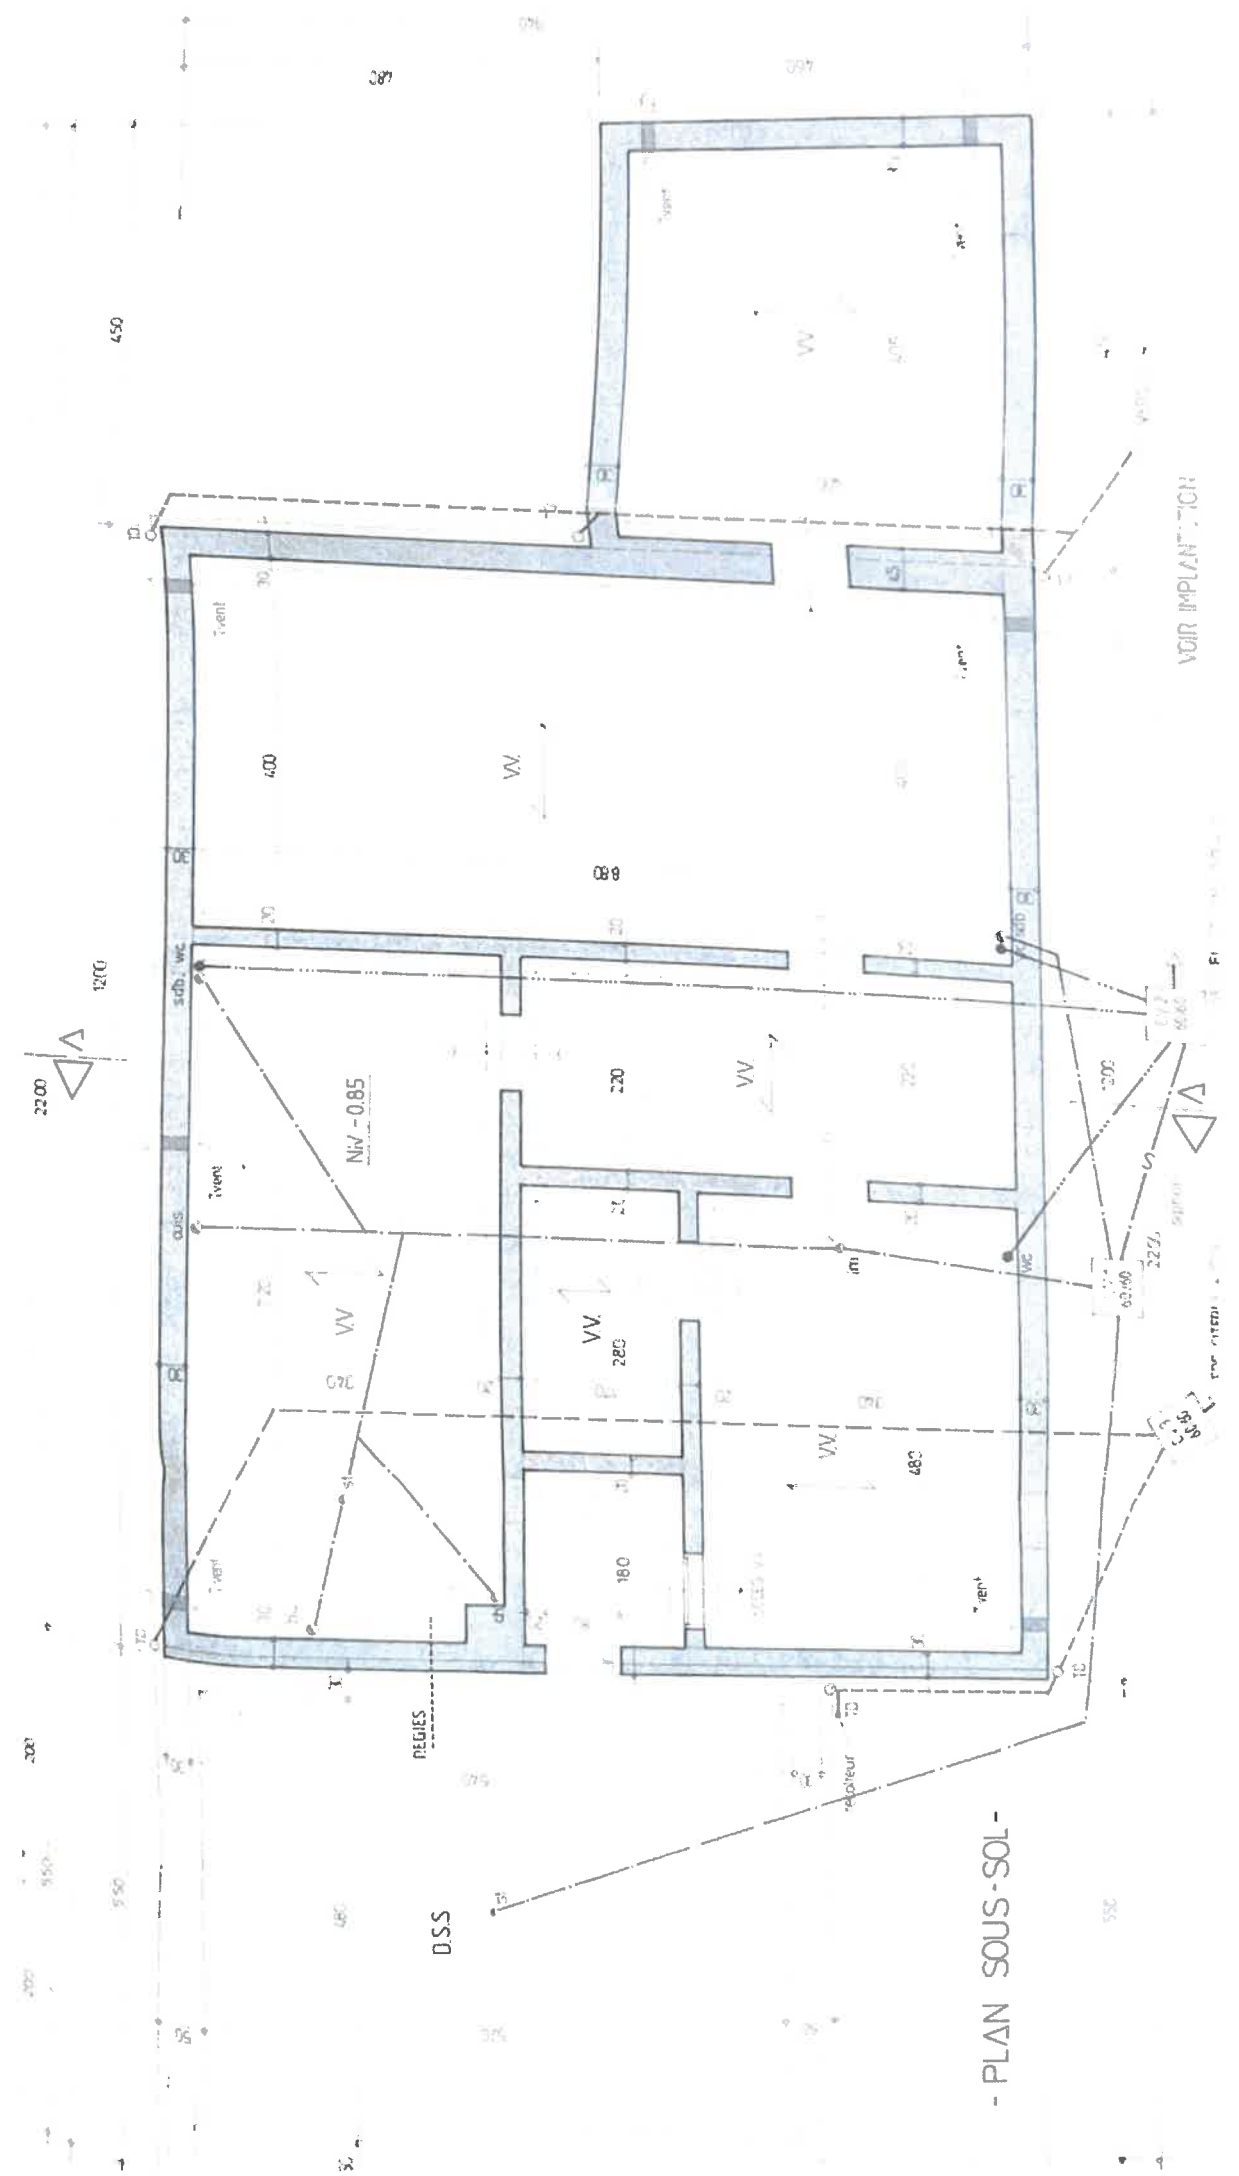


- PLAN SOUS-SOL -

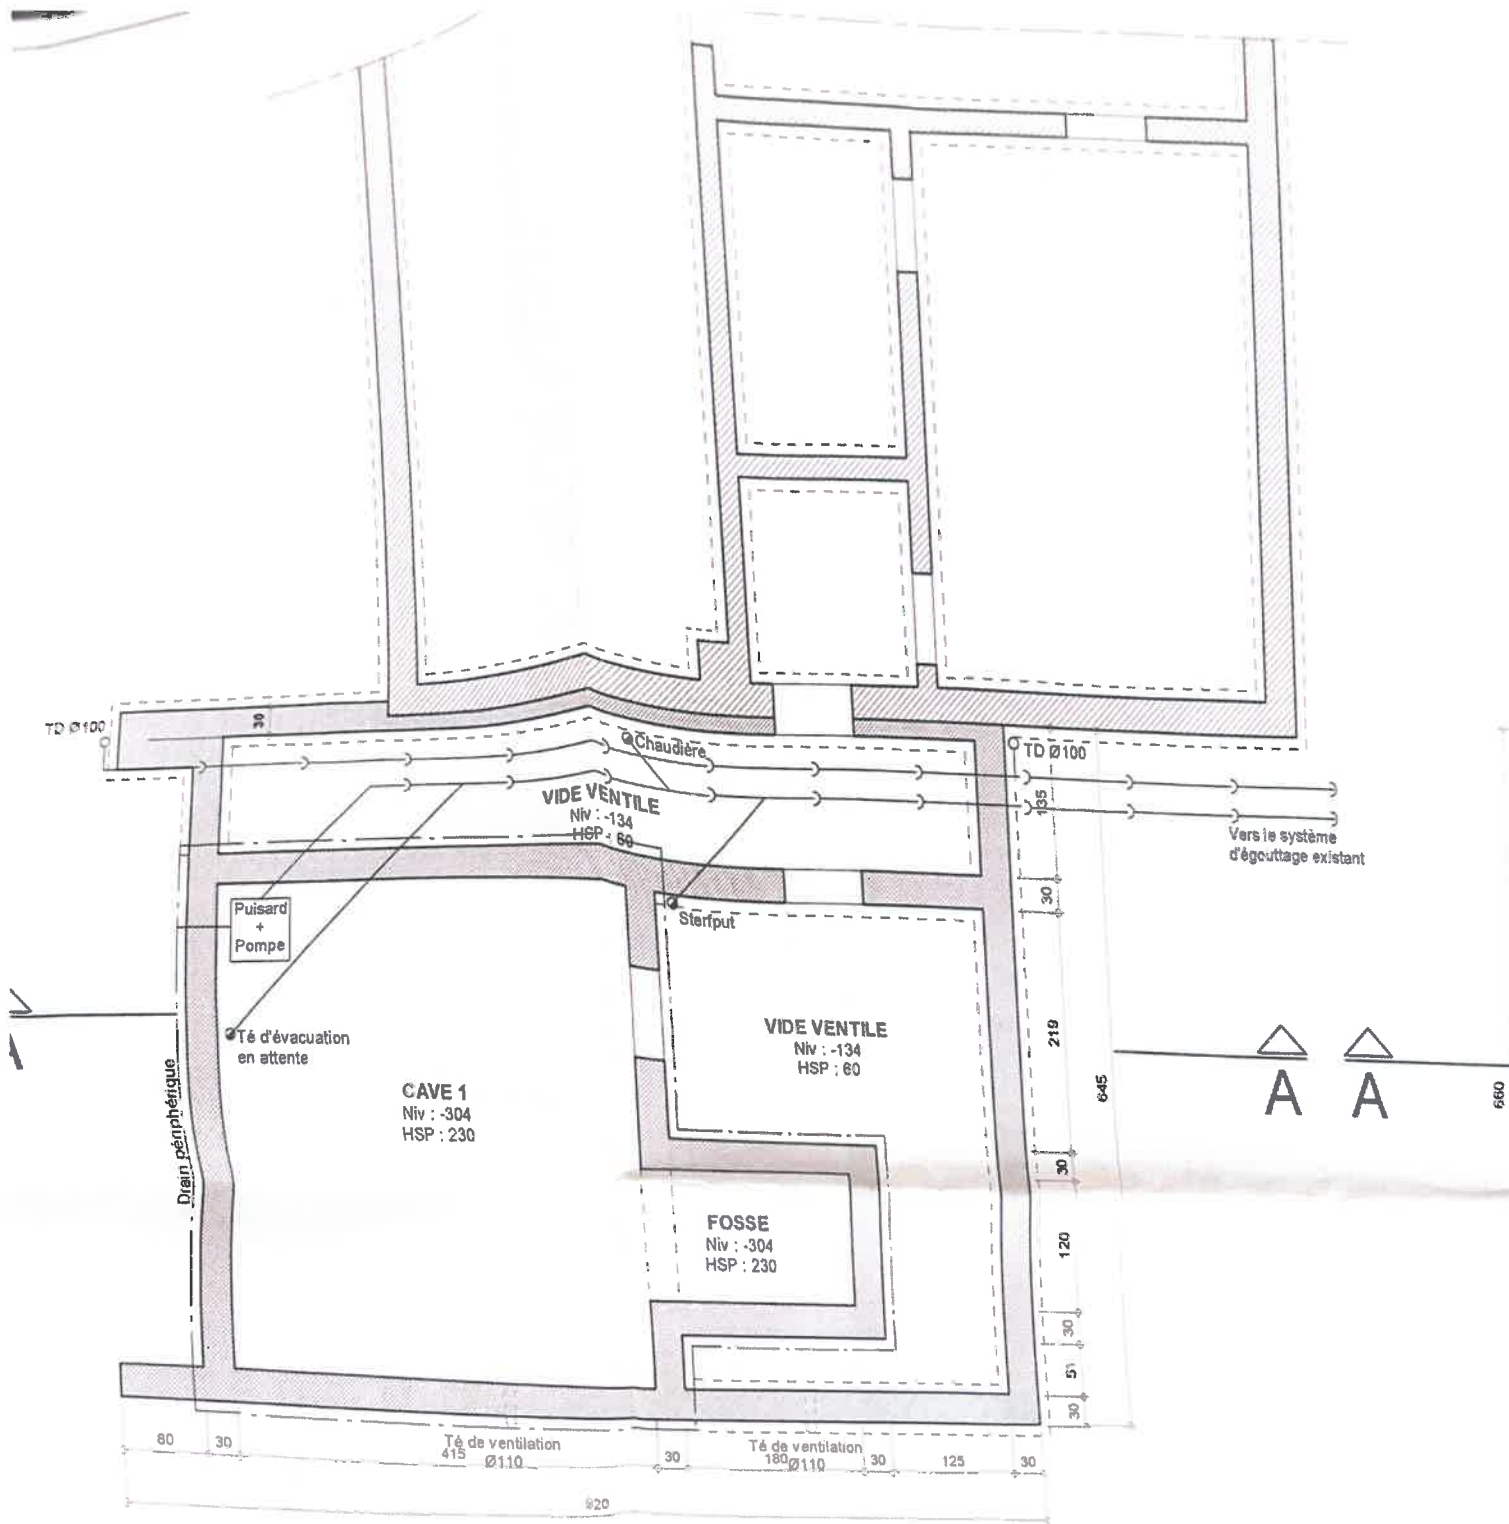

- Eaux de pluie
- Eaux usées
- Eaux vannes

SOUS-SOL ET VIDE-VENTILE

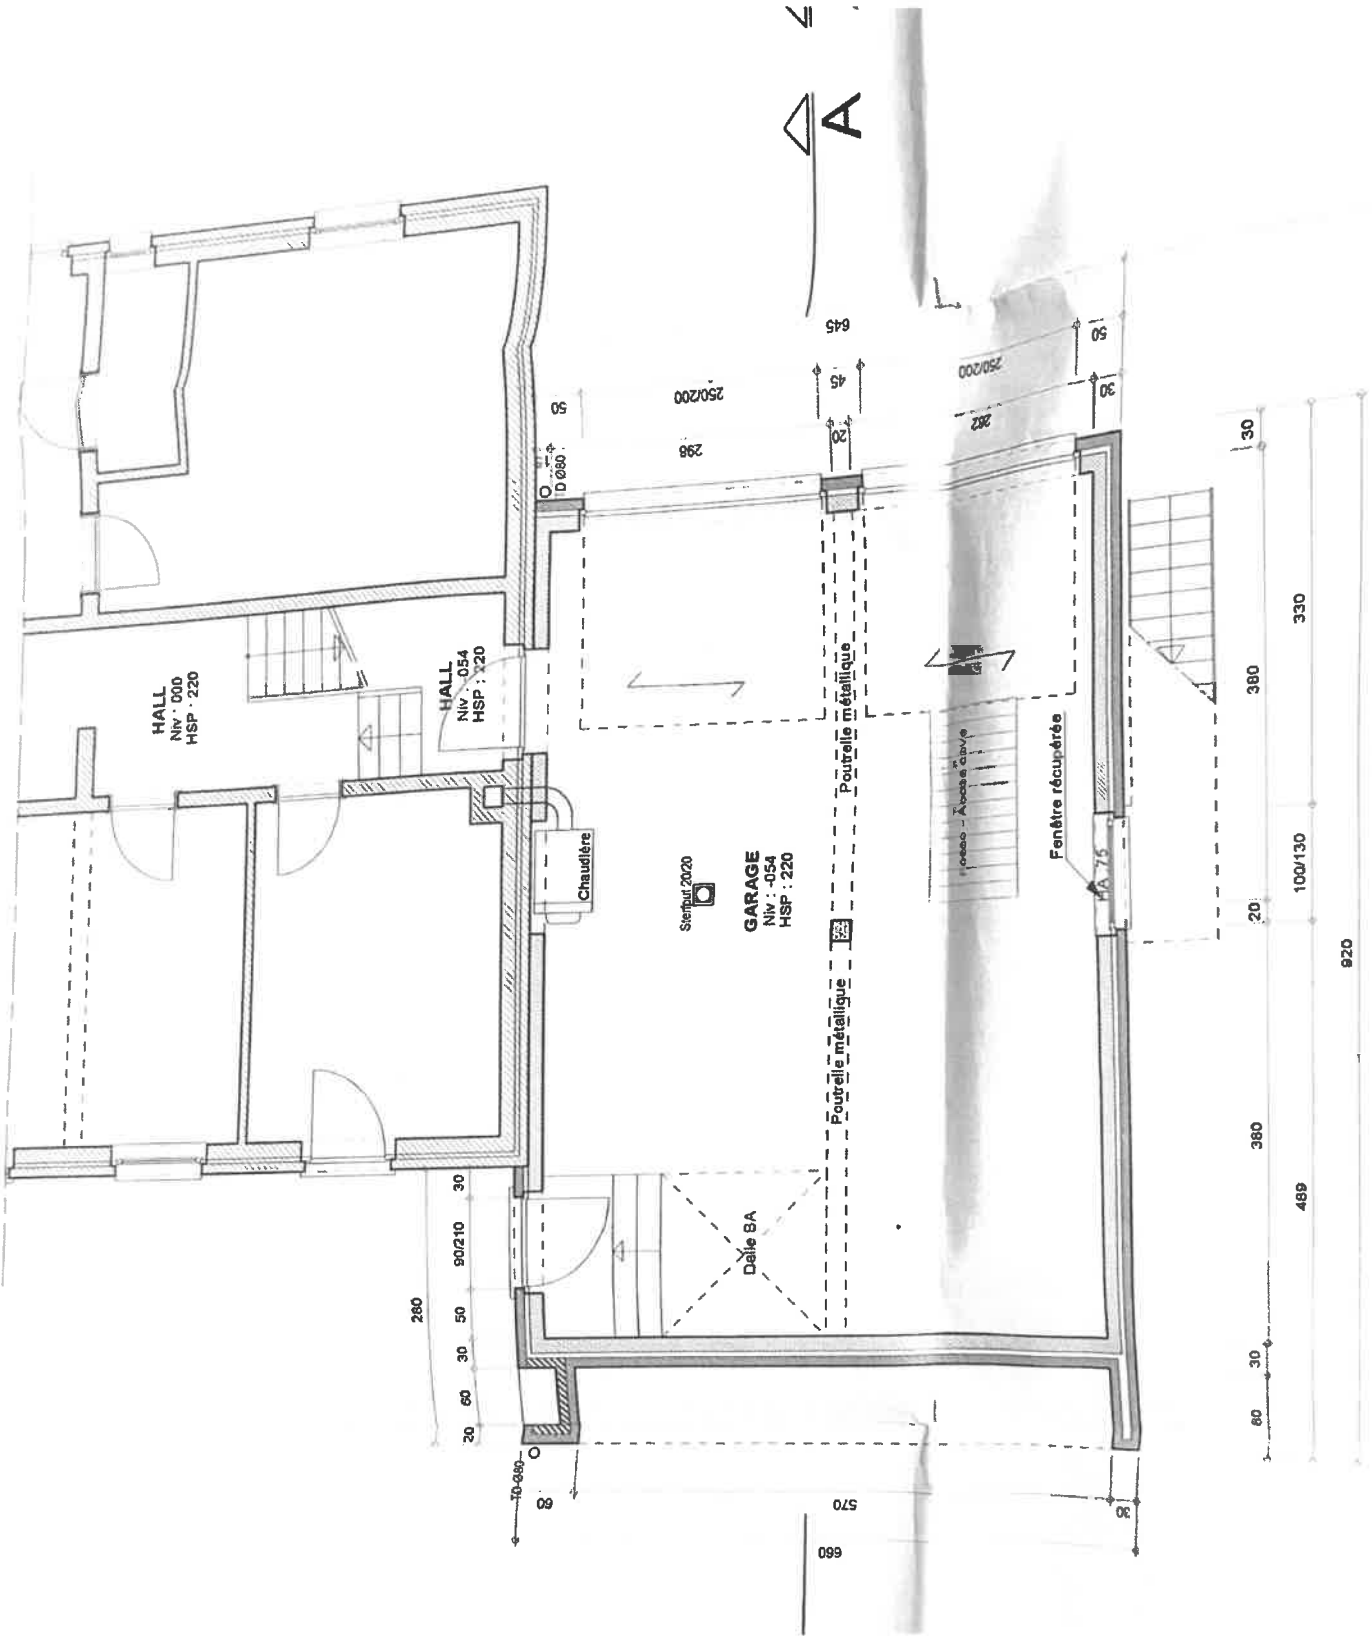

REZ-DE-CHAUSSEE

