

**Willy PARE**  
 Géomètre Expert Immobilier  
 ALLÉE DE LA FRAGNE, 5 - 1400 NIVELLES  
 Tél. : 067 / 21.33.68

COMMUNE DE SENEFFE ( Petit Roelx )


LOTISSEMENT LENOIR

PLAN DE MESURAGE ET DE BORNAGE

ECHELLE : 1 / 400

LE 11.6.1993.

| n° | Coord. X | Coord. Y |
|----|----------|----------|
| 1  | 100.000  | 100.000  |
| 2  | 140.789  | 127.296  |
| 4  | 50.000   | 100.000  |
| 5  | 75.000   | 100.000  |
| 6  | 94.280   | 90.243   |
| 9  | 145.993  | 124.729  |
| 10 | 135.457  | 133.675  |
| 11 | 130.479  | 137.778  |
| 12 | 123.737  | 141.570  |
| 13 | 116.008  | 144.360  |
| 14 | 108.961  | 146.026  |
| 15 | 102.652  | 147.095  |
| 16 | 95.763   | 147.552  |
| 17 | 79.239   | 149.329  |
| 18 | 49.529   | 152.311  |
| 19 | 40.530   | 163.432  |
| 20 | 48.867   | 163.323  |
| 21 | 58.941   | 162.930  |
| 22 | 78.880   | 160.340  |
| 23 | 49.795   | 156.496  |
| 24 | 79.591   | 153.467  |
| 25 | 95.980   | 151.734  |
| 26 | 103.076  | 150.857  |
| 27 | 111.629  | 149.389  |
| 28 | 116.799  | 148.069  |
| 29 | 124.913  | 145.176  |
| 30 | 132.087  | 141.288  |
| 31 | 137.965  | 136.522  |
| 32 | 144.285  | 129.535  |

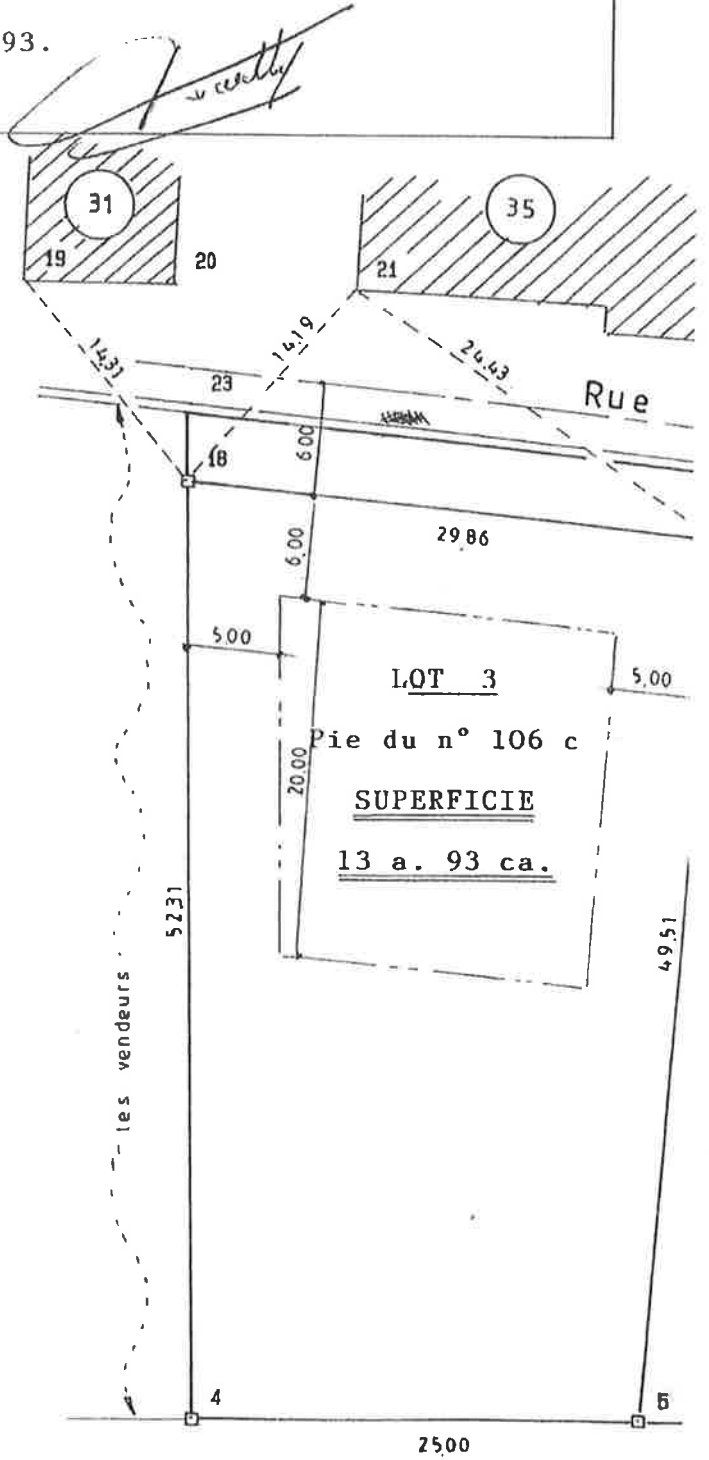

**LEGENDE**

- Borne nouvelle
- Borne existante



A CEDER GRACIEUSEMENT à LA COMMUNE

Pie du n° 106 c SUPERFICIE : 03 a. 46 ca.

