

10

**BTI vzw - Alsaco**  
 Patrick Hauwstraete  
 Maaltecenter Blok G  
 Derbystraat 345  
 9051 Sint-Denijs-Westrem  
 Tel. 09/242 92 00 - Fax 09/282 47 77


**Divine company gv**  
 Grote Heirenthoek 34 a  
 9850 LANDEGEM  
 BTW nr : 0811 571 086  
 registratienummer : 00.26.0.0

Kattenberg 10  
9000 gent

kelder

Schaal 1/50

*Divine company* gevl  
Grote Heirenthoek 34 a  
9850 LANDEGEM  
BTW n.r. : 0811 571 086  
registratienummer : 00.26.0.0

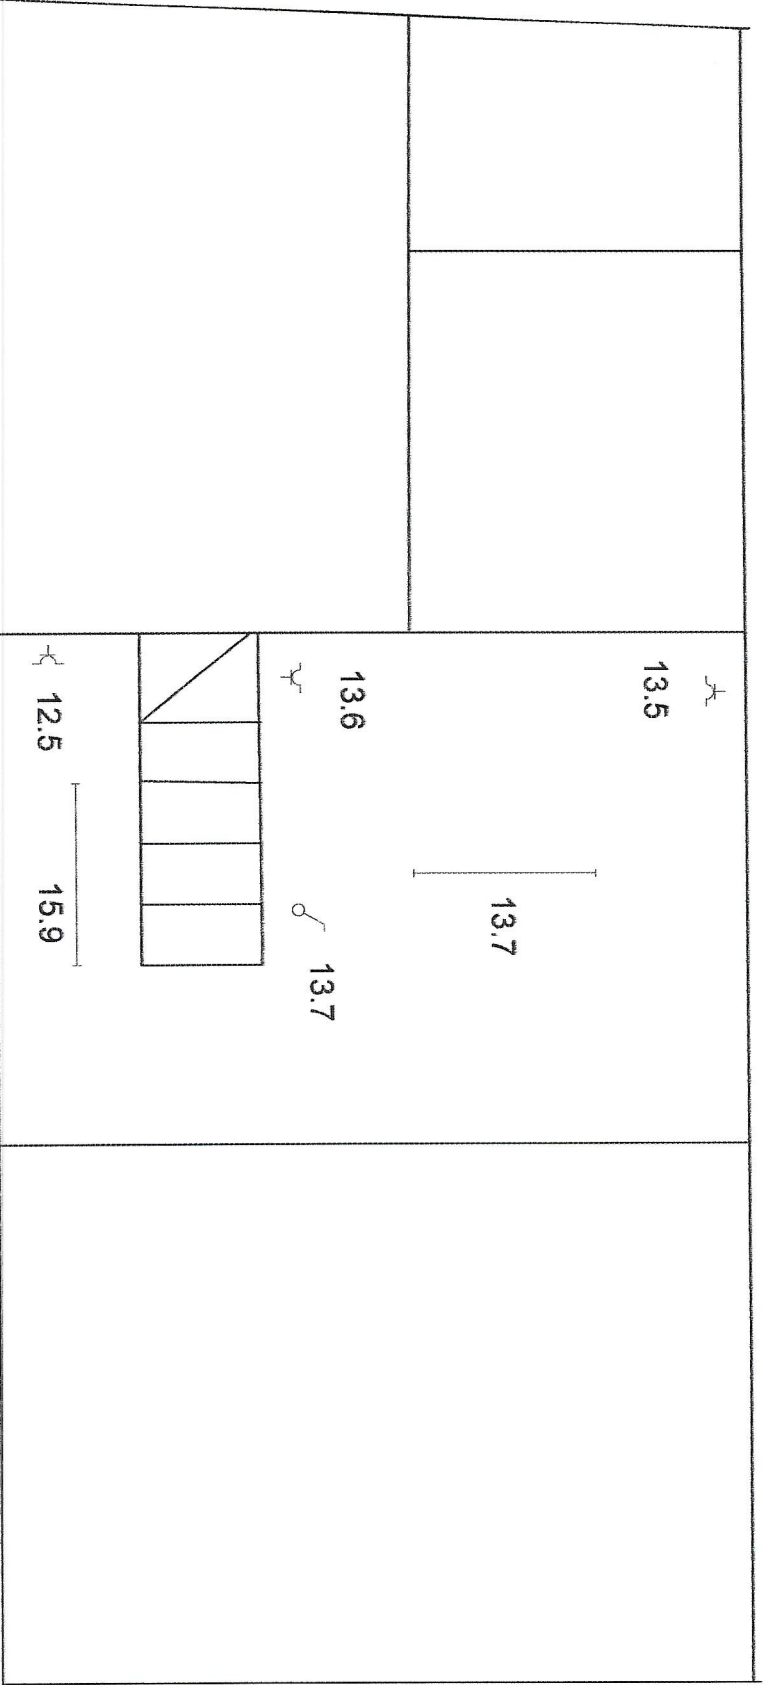


**BTI vzw - Alsacco**  
Patrick Hauwstraete  
Maalcenter Blok G  
Derbystraat 345  
9051 Sint-Denijs-Westrem  
Tel. 09/242 92 00 - Fax 09/282 47 71

Kattenberg 10  
9000 gent

gelijkv

Schaal 1/50

**Divine company gcv**  
Grote Heirenthoek 34 a  
9850 LANDEGEM  
BTW nr : 0811 571 086  
registratienummer : 00.26.0.0

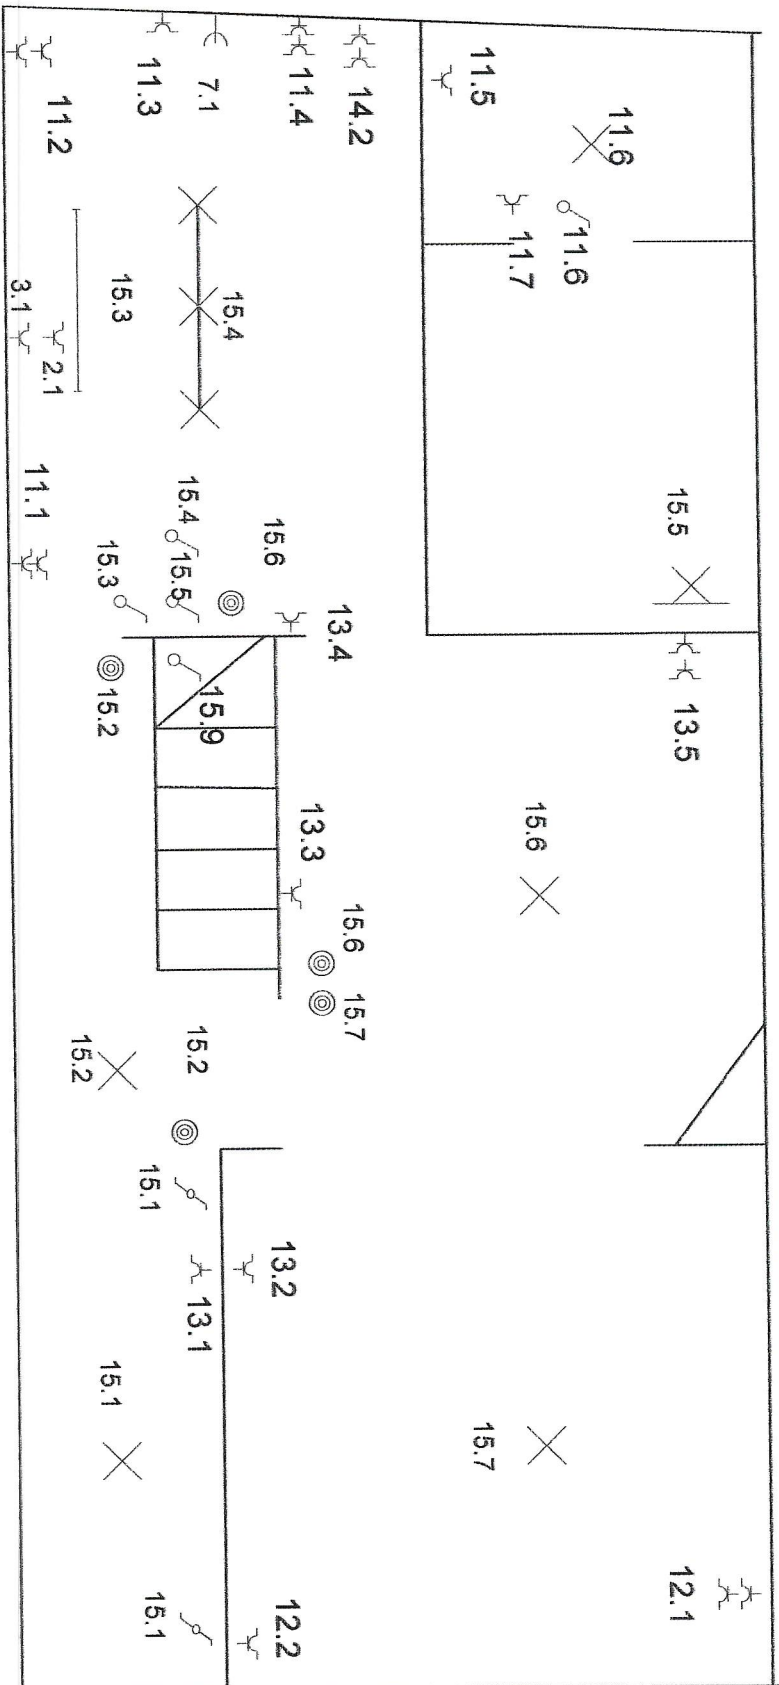


**BTL VZW - Alsaco**  
Patrick Hauwstraete  
Maalrecenter Blok G  
Derbysstraat 345  
9051 Sint-Denijs-Westrem  
Tel. 09/242 92 00 - Fax 09/282 47 77

Kattenberg 10  
9000 gent

1 verd

Schaal 1/50

*Divine company* gov  
Grote Heirrenhoek 34 a  
9850 LANDEGEM  
BTW nr : 0811 571 086  
registratienummer : 00.26.0.0

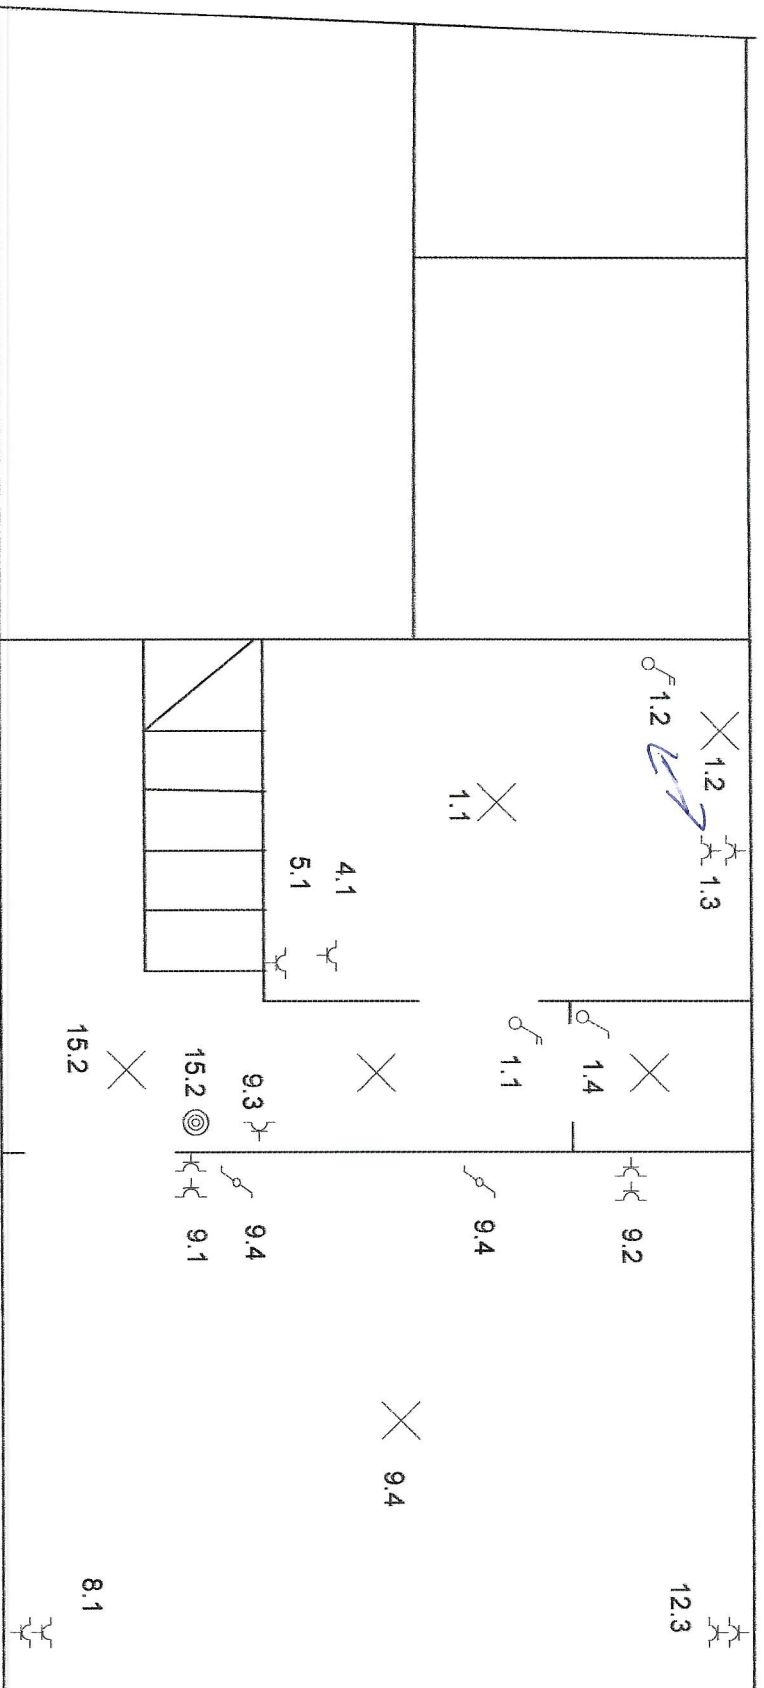


**BTI VZW - Alsaco**  
Patrick Hauwstraete  
Maatecenter Blok G  
Derbystraat 345  
9051 Sint-Denijs-Westrem  
Tel. 09/242 92 00 - Fax 09/282 47 77



Kattenberg 10  
9000 gent

Schaal 1/50

*Divine company gcv*  
Grote Heirenthoek 34 a  
9850 LANDEGEM  
BTW/nr : 0811 571 086  
registratienummer : 00.26.0.0

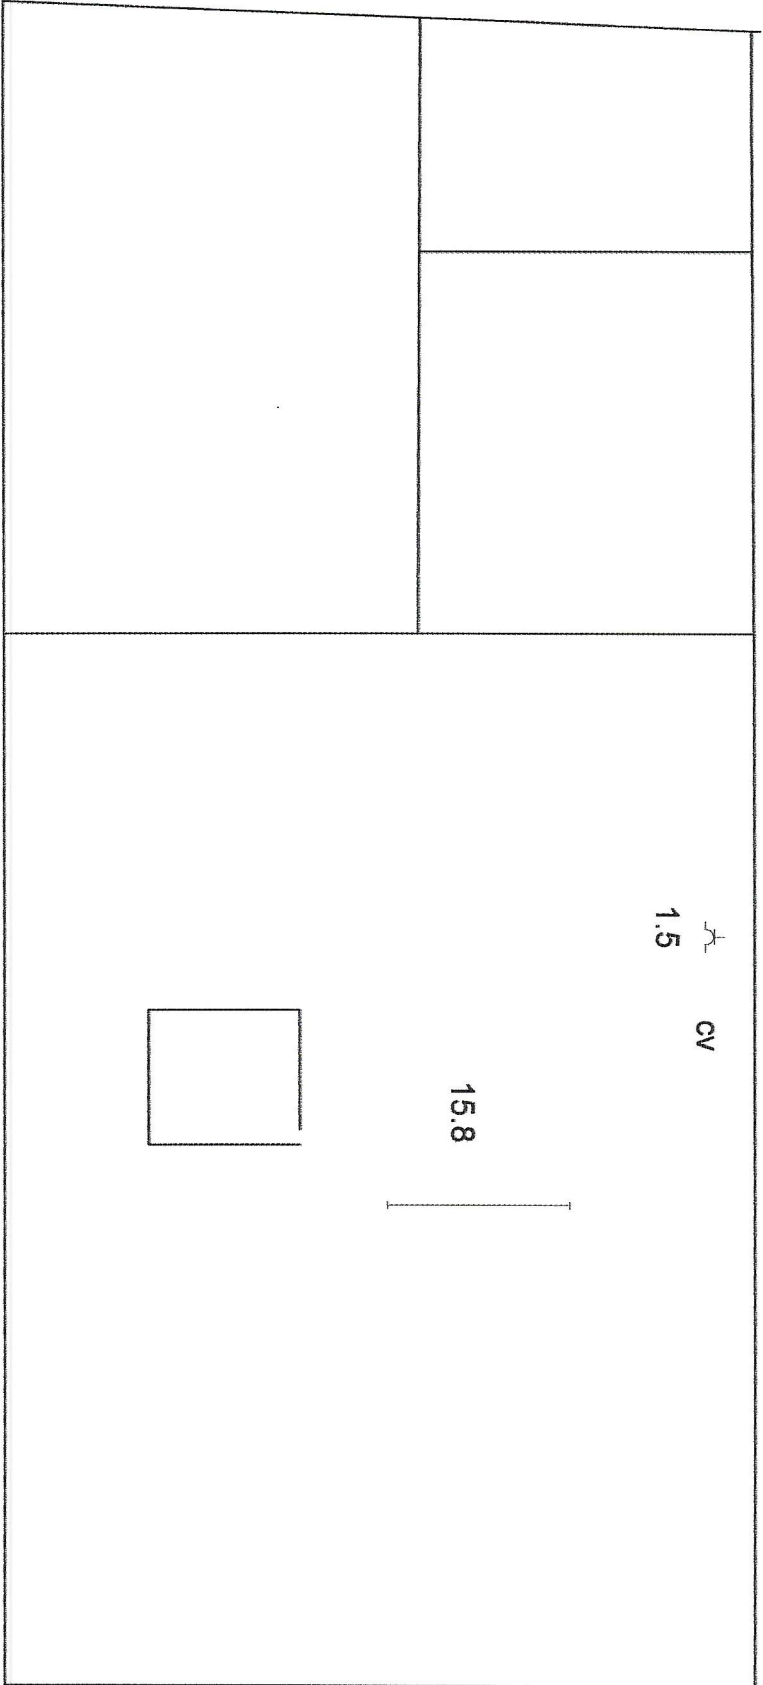

**BTI VZW - Alsaco**  
Patrick Hauwstraete  
Maatecenter Blok G  
Derbysstraat 345  
9051 Sint-Denijs-Westrem  
Tel. 09/242 92 00 - Fax 09/282 47 77