


Lubbeek 3° afd. Pellenberg
Sectie D nr(s). 42 H, 44 Y/deel
' Pellenberg Dorp '

VERDELINGSPLAN
Schaal 1/250

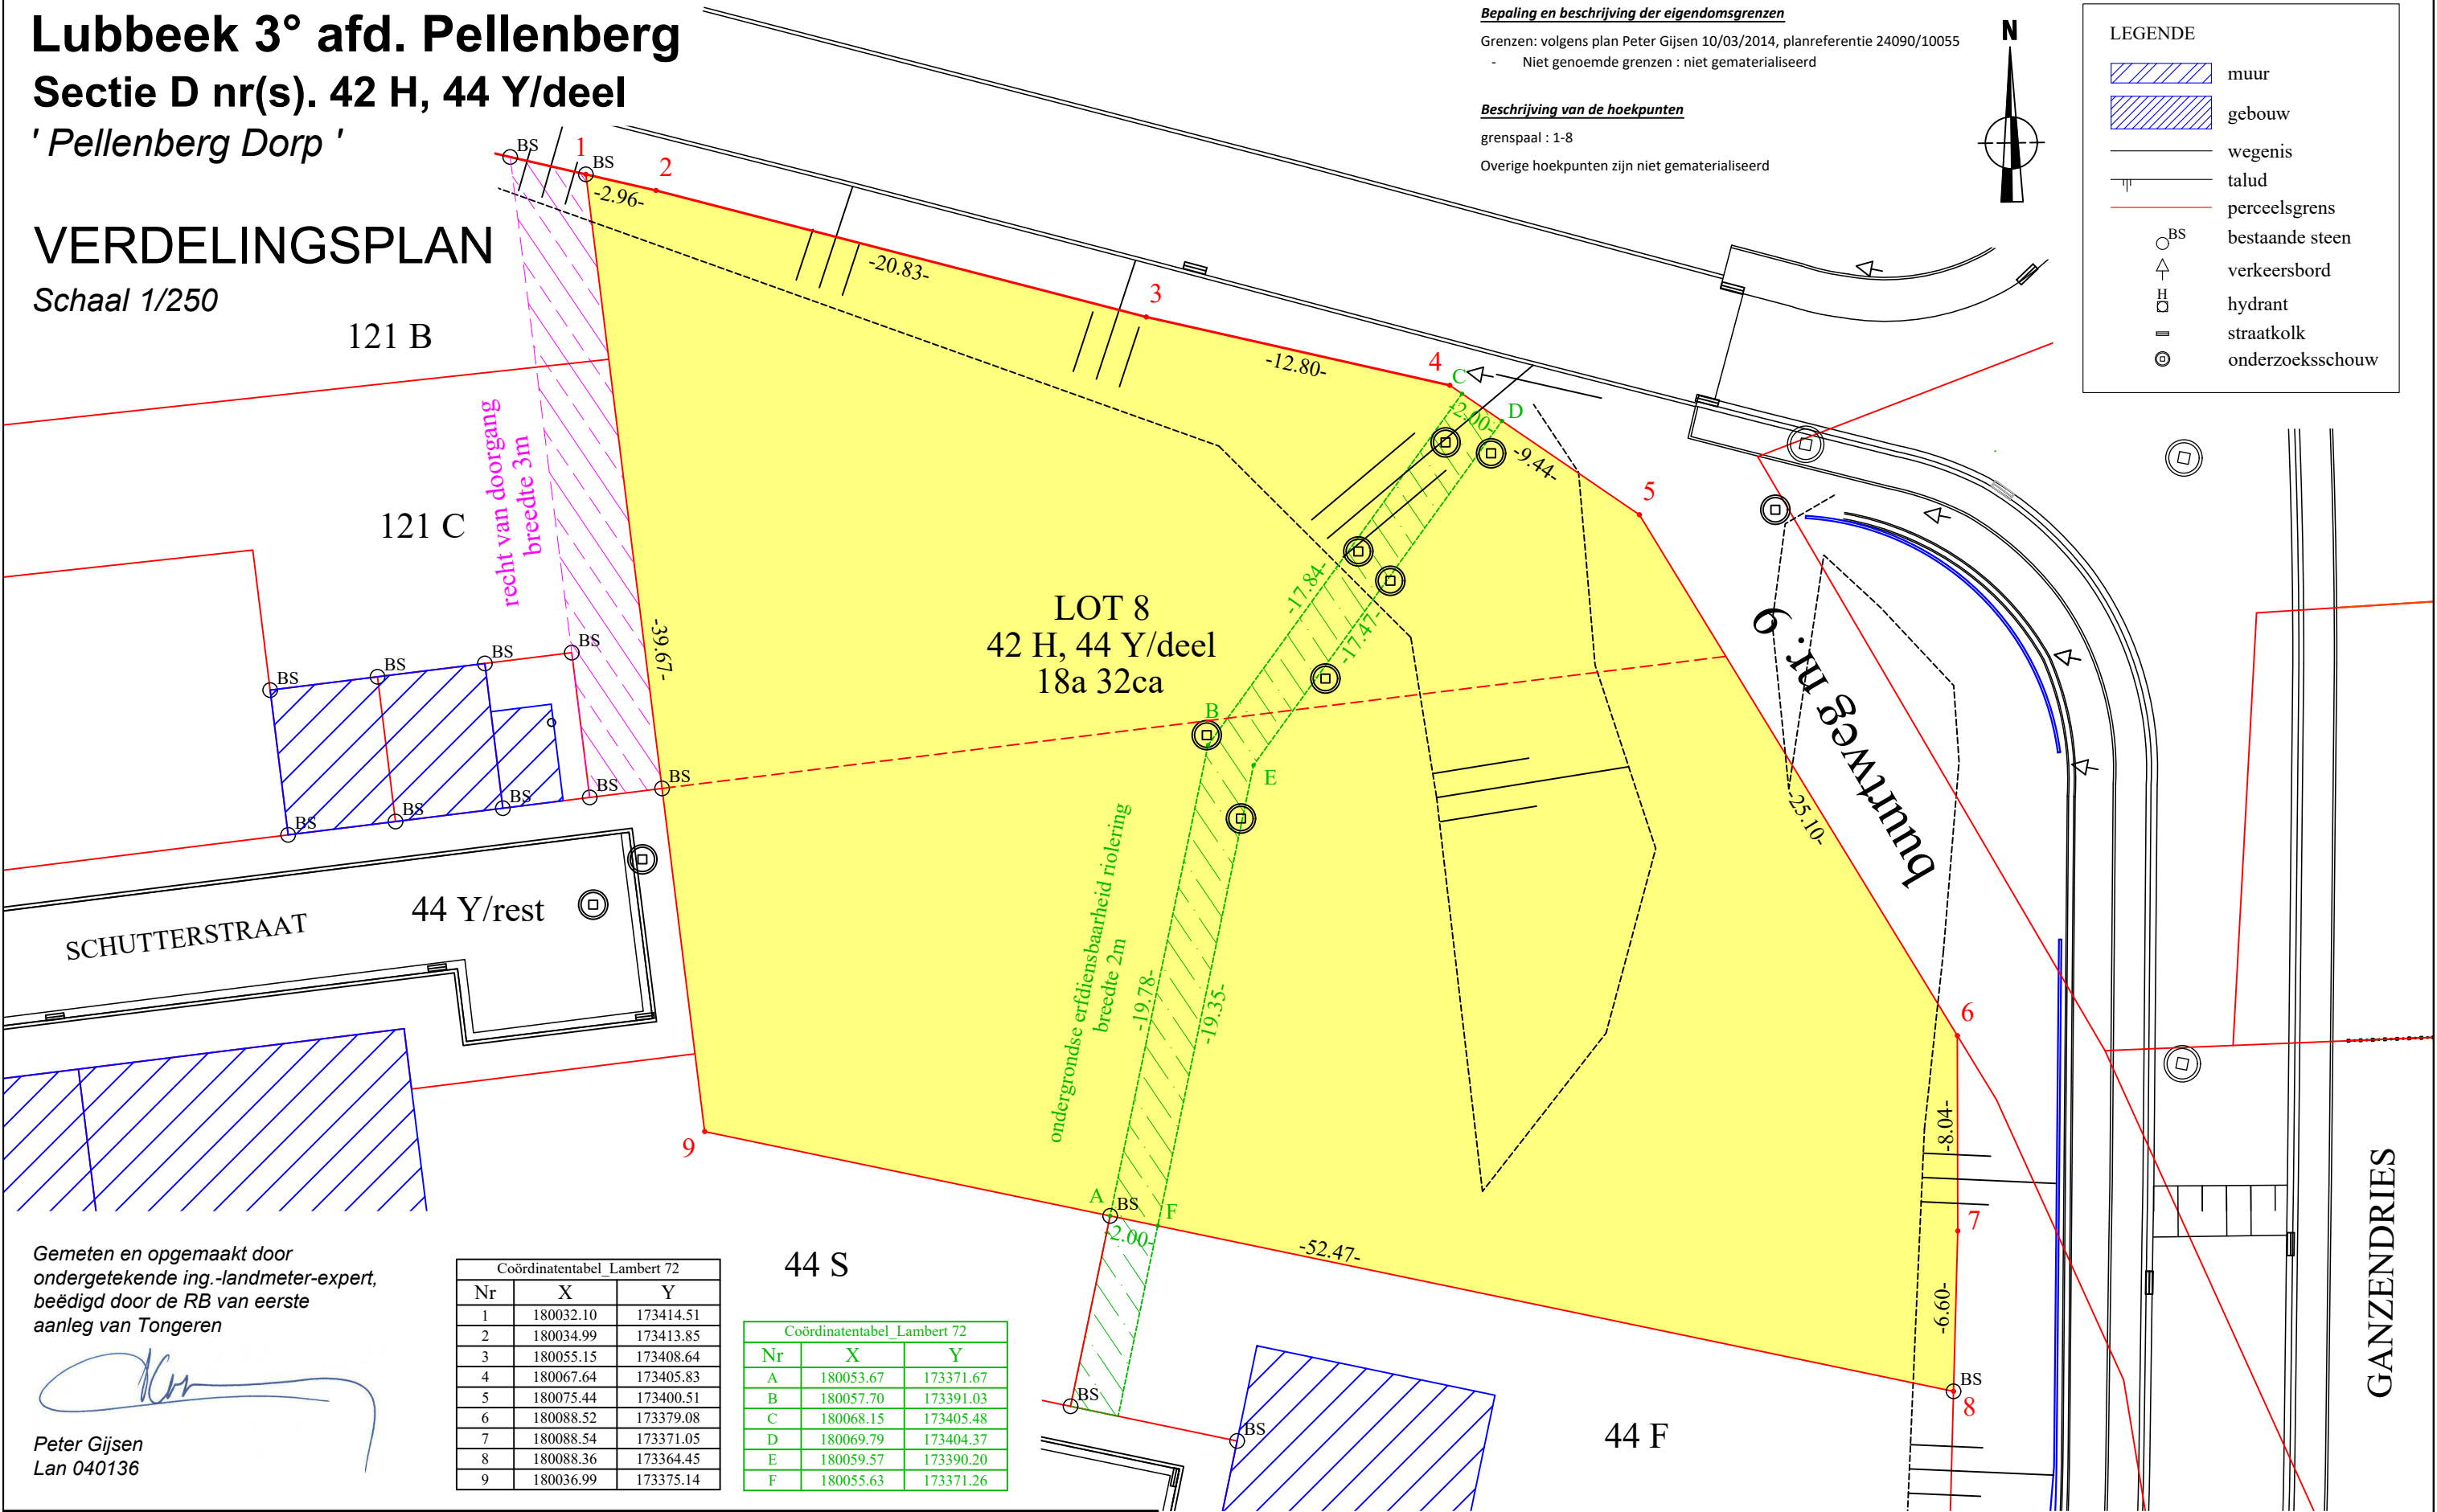

Gemeten en opgemaakt door
ondergetekende ing.-landmeter-expert,
beëdigd door de RB van eerste
aanleg van Tongeren

Peter Gijsen
Lan 040136

Coördinatentabel Lambert 72		
Nr	X	Y
1	180032.10	173414.51
2	180034.99	173413.85
3	180055.15	173408.64
4	180067.64	173405.83
5	180075.44	173400.51
6	180088.52	173379.08
7	180088.54	173371.05
8	180088.36	173364.45
9	180036.99	173375.14

Coördinatentabel Lambert 72		
Nr	X	Y
A	180053.67	173371.67
B	180057.70	173391.03
C	180068.15	173405.48
D	180069.79	173404.37
E	180059.57	173390.20
F	180055.63	173371.26

Datum : 23/11/2020
Dossiernummer : W23051_Lot 8
Getekend : JK
Planreferentie : 24090-10188



Riemsterweg 117, B-3742 Bilzen
T. 089/51.53.43 F. 089/51.53.44
website: www.geotec.be
e-mail: info@geotec.be