


BOUWBEDRIJF : LUC ILEGEMS P.V.B.A. BORGERHOUT
 TYPE 1. Nijk^m BROEKBEMDEN - KONTICH
 DE ARCHITEKTEN.
 LORE REGNIER - KAROL ANGST.
 B O R G E R H O U T .

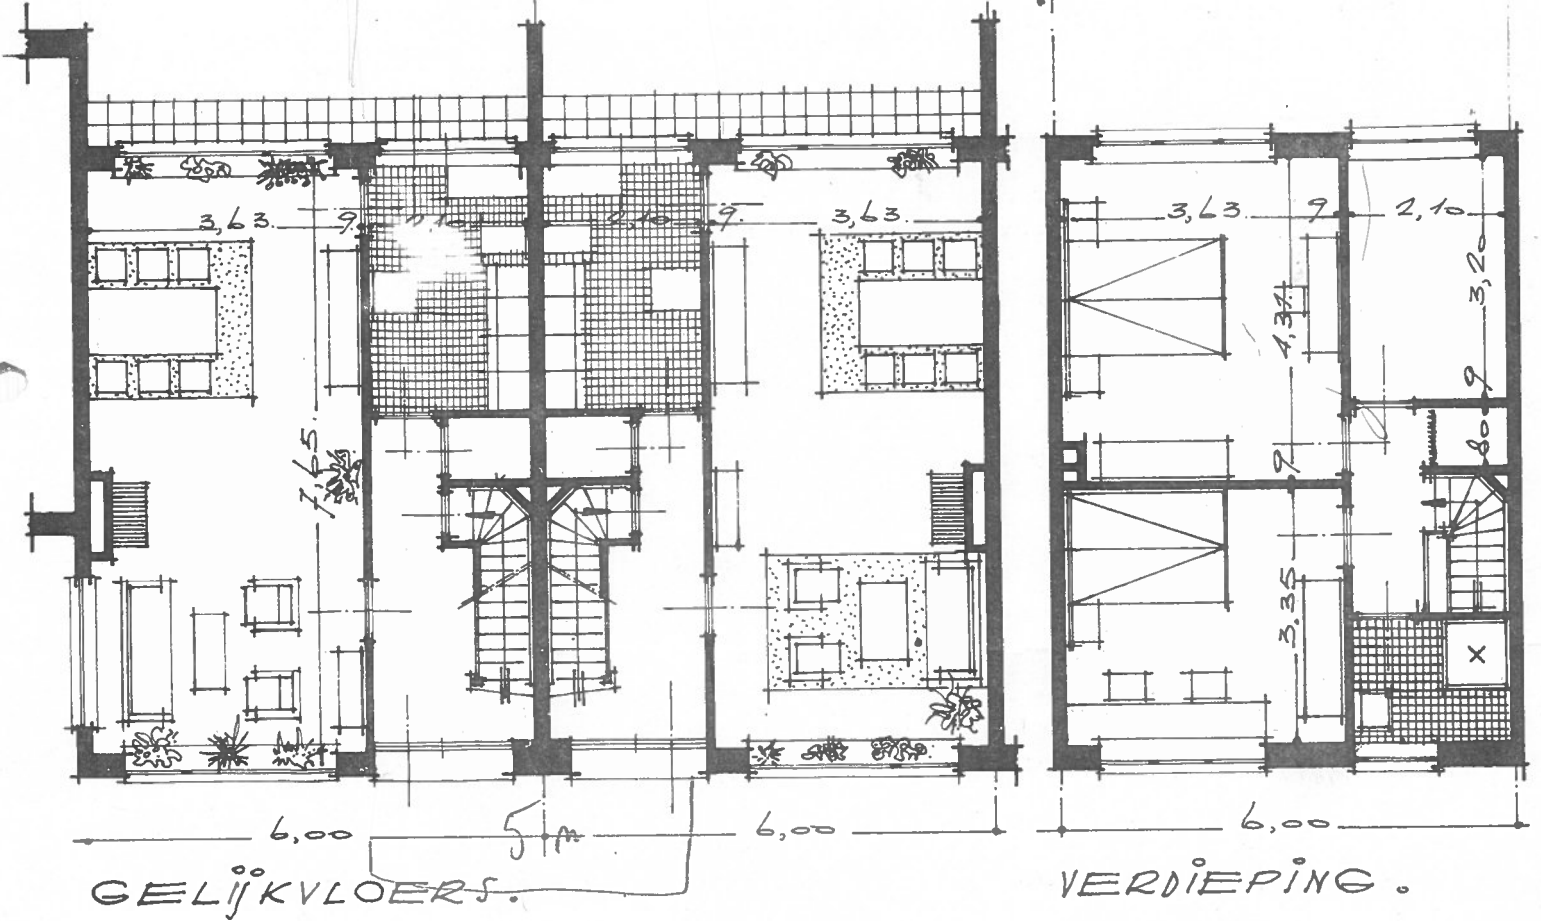

gestoort : $\begin{array}{|c|} \hline 63 \\ \hline 58 \end{array} \begin{array}{|c|} \hline 59 \\ \hline \end{array} \leftrightarrow$

(hang) kast : $\begin{array}{|c|} \hline 52 \\ \hline 96 \end{array}$

wasmachines : $\begin{array}{|c|} \hline 46 \\ \hline 84 \end{array}$

gas : $\begin{array}{|c|} \hline 45 \\ \hline 61 \end{array} \begin{array}{|c|} \hline 60 \\ \hline \end{array}$

tafel : $\begin{array}{|c|} \hline 67 \\ \hline 110 \end{array}$

televies : $\begin{array}{|c|} \hline 45 \\ \hline 45 \end{array}$