


SECTION A 254

ECHELLE : 1 / 250

CONTENANCES :


1. [Yellow Box] 07 A 91 CA

2. [Pink Box] 08 A 96 CA

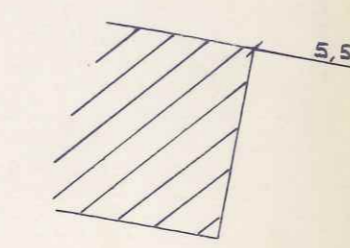

233 H  
DUBAIL

253 A  
de PESTEL Daniel

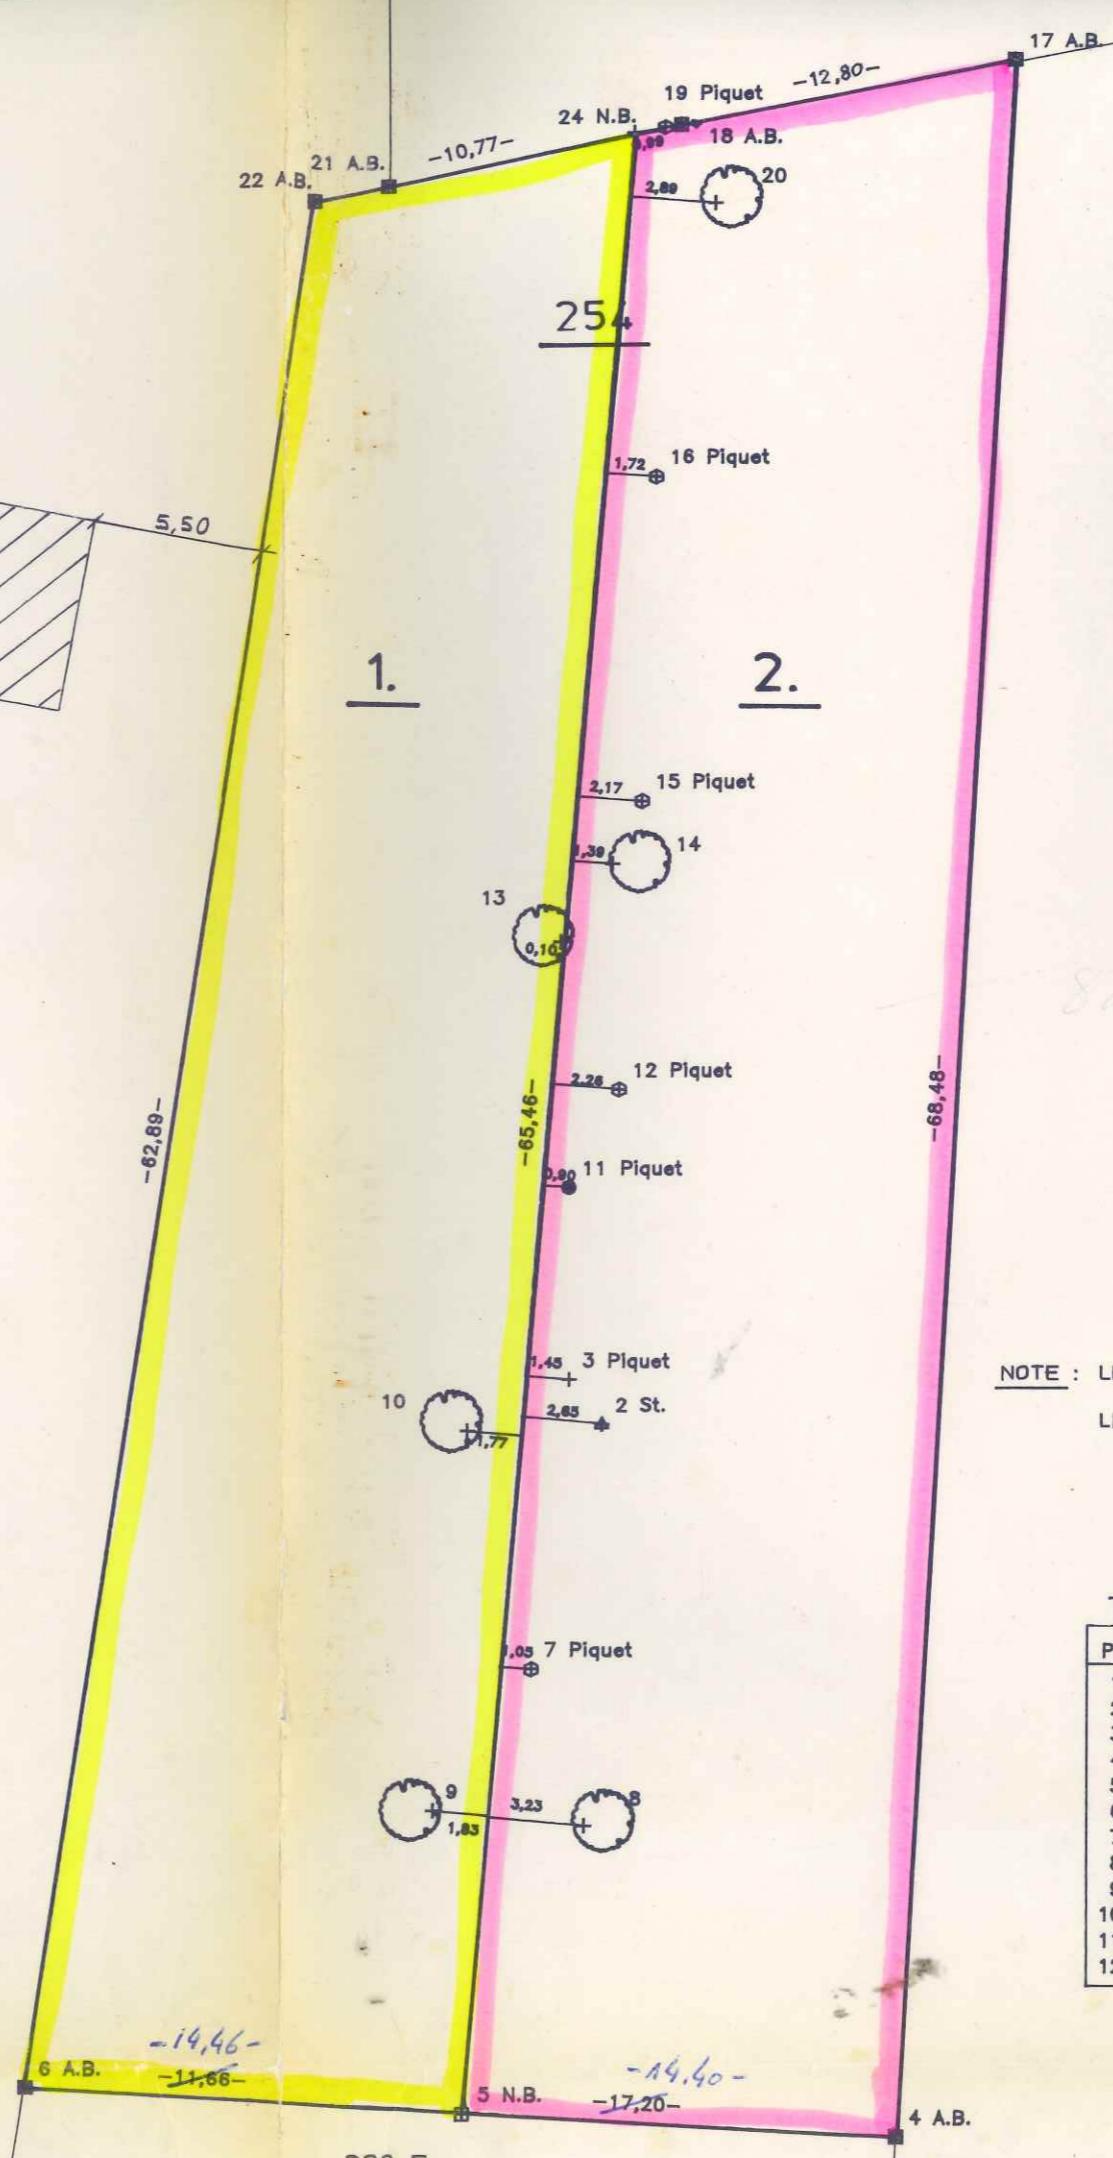

NOTE : LES ARBRES À MOINS DE 2,00 m DE LA LIMITE NE PEUVENT ÊTRE ABATTUS

TABEAU DE COORDONNEES

Pts.	X	Y	Pts.	X	Y
1	100.00	100.00	13	93.44	142.91
2	94.85	127.01	14	95.14	145.49
3	93.77	128.47	15	96.11	147.55
4	104.65	103.53	16	96.55	158.21
5	90.27	104.28	17	108.35	171.91
6	75.83	105.16	18	97.32	169.75
7	92.57	118.93	19	96.79	169.66
8	94.31	113.77	20	98.49	167.17
9	89.28	114.24	21	87.66	167.83
10	90.39	126.77	22	85.23	167.35
11	93.75	134.79	24	95.78	169.51
12	95.39	138.04			

Le 15 / 05 / 2003  
 Jacques CORTHOUTS  
 Géomètre - Expert  
 Rue Saint Médard, 31  
 1370 JODOIGNE



238 E